


FLOOR PLANS ARE NOT DRAWN TO SCALE.
 ROOM DIMENSIONS ARE NOT AVAILABLE.
 NOT ALL ROOMS SHOWN ON THE FLOOR
 PLANS ARE AVAILABLE DURING GRS.

BUTTERFIELD 'B' - FIRST FLOOR PLAN

HUBER AVENUE

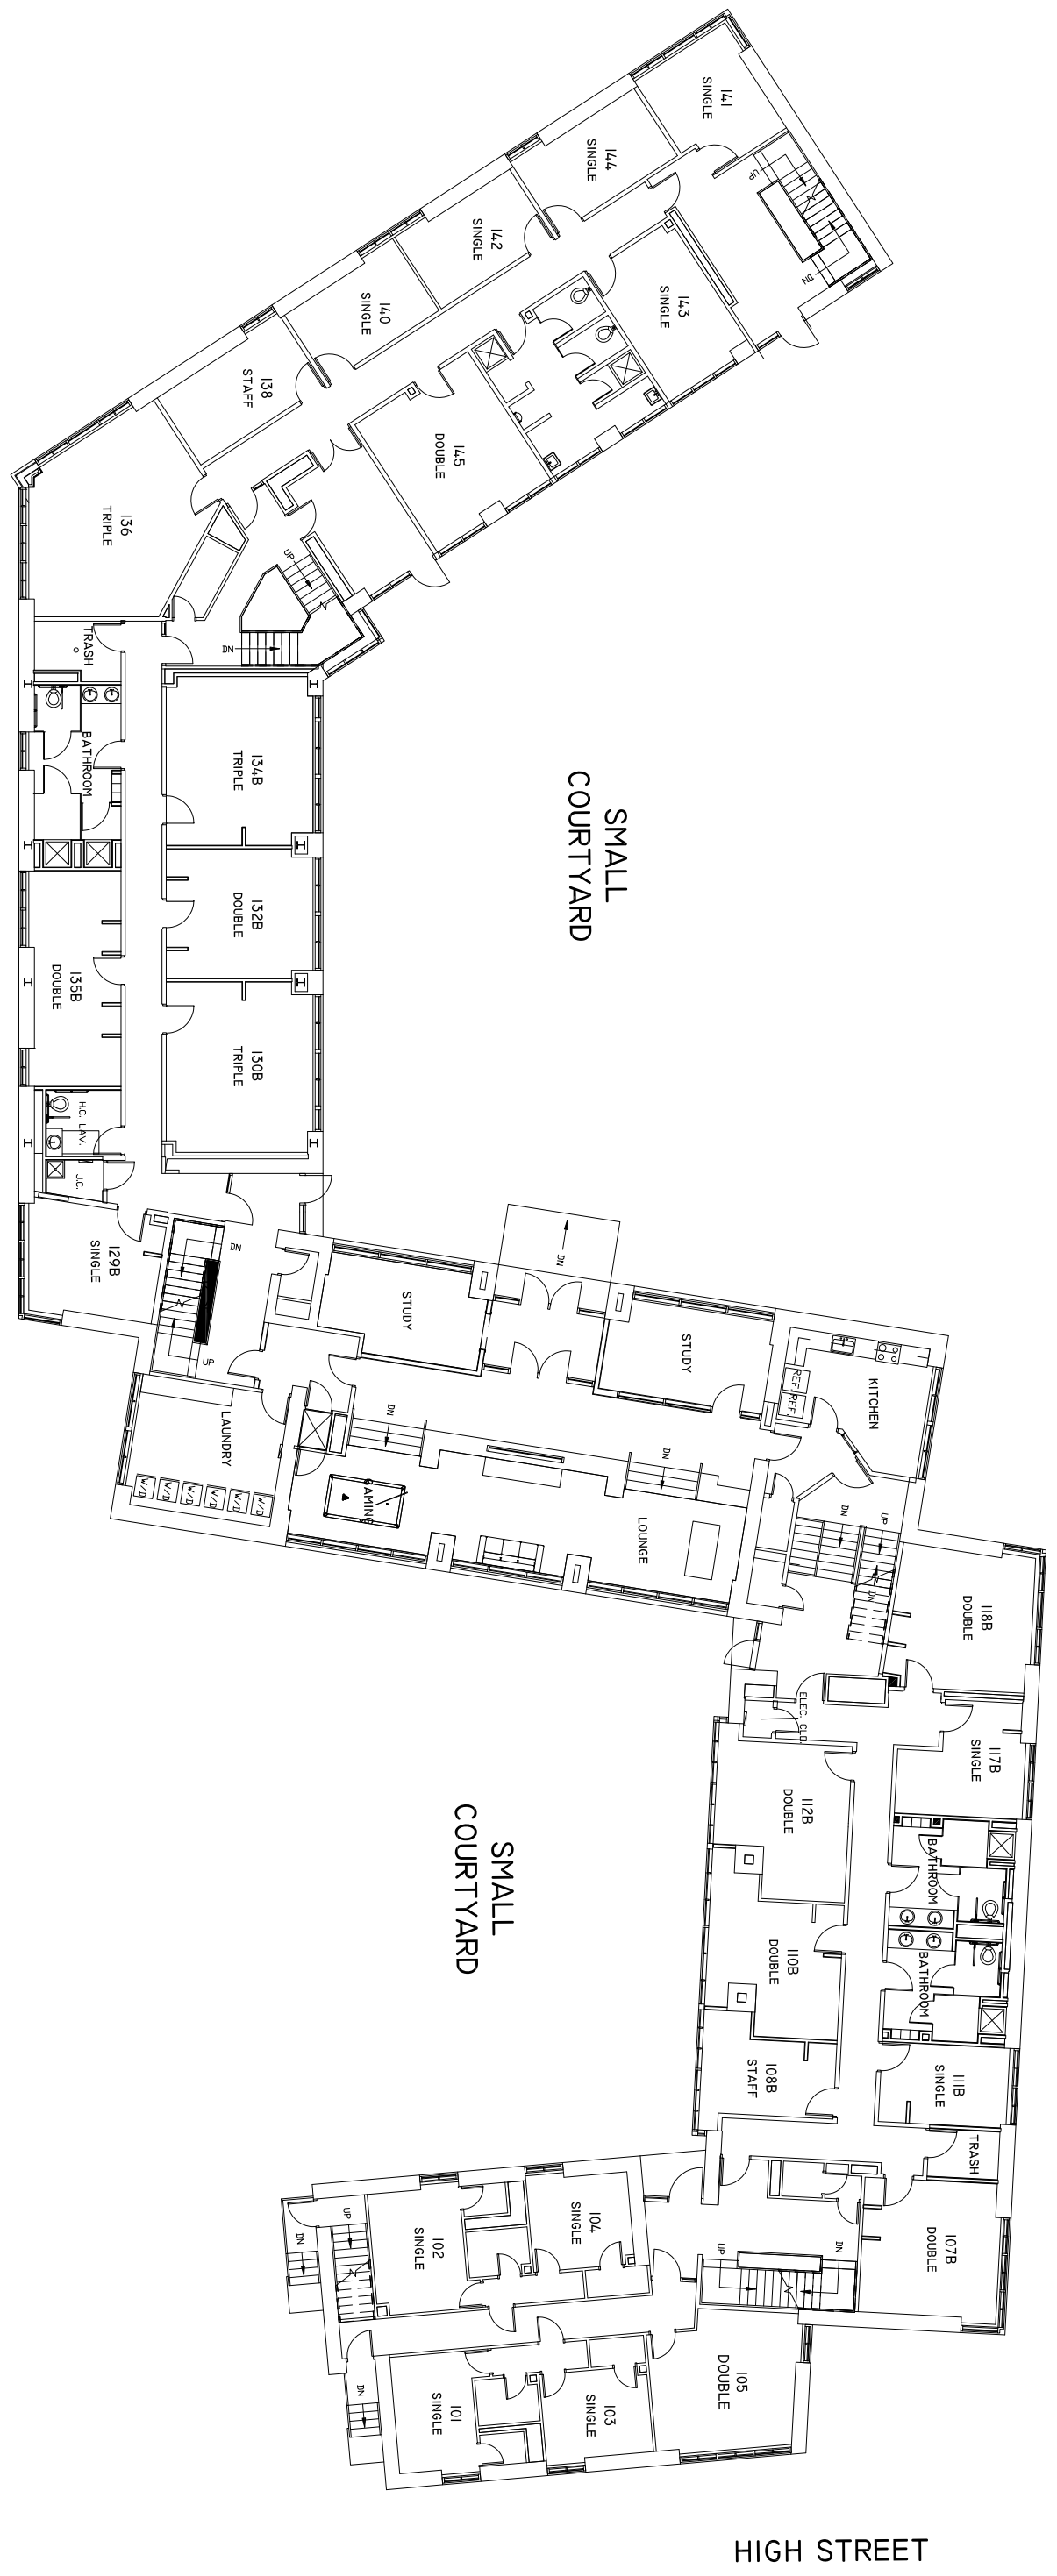


PARKING LOT

HIGH STREET

20 HUBER AVENUE
 BUTTERFIELD B - FIRST FLOOR

WESLEYAN UNIVERSITY
 Construction Services
 170 Long Lane
 Middletown, CT 06459
 Ph. (860) 685-3748 Fax (860) 685-3754

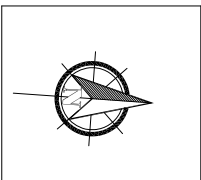Scale: AS NOTED
 Date: July 2, 2015
 Revisions:

SKETCH NO.
 B-1