


LARGE BUTTERFIELD
COURTYARD

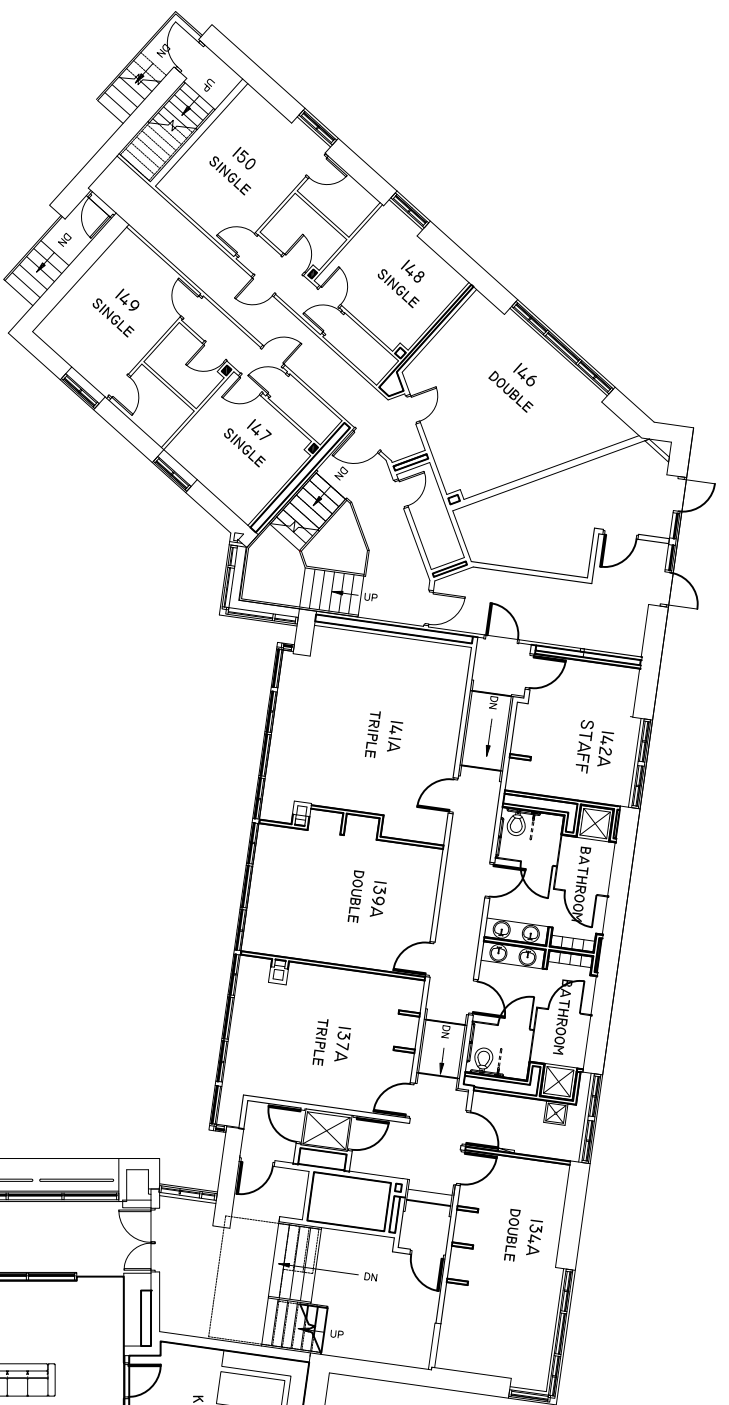

WOODED
LOT

FLOOR PLANS ARE NOT DRAWN TO SCALE.
ROOM DIMENSIONS ARE NOT AVAILABLE.
NOT ALL ROOMS SHOWN ON THE FLOOR
PLANS ARE AVAILABLE DURING GRS.



SMALL
COURTYARD

PARKING LOT

LAWN AVENUE

BUTTERFIELD 'A' - FIRST FLOOR PLAN



Scale: AS NOTED
Date: July 2, 2015
Revisions:

SKETCH NO.

A-1