



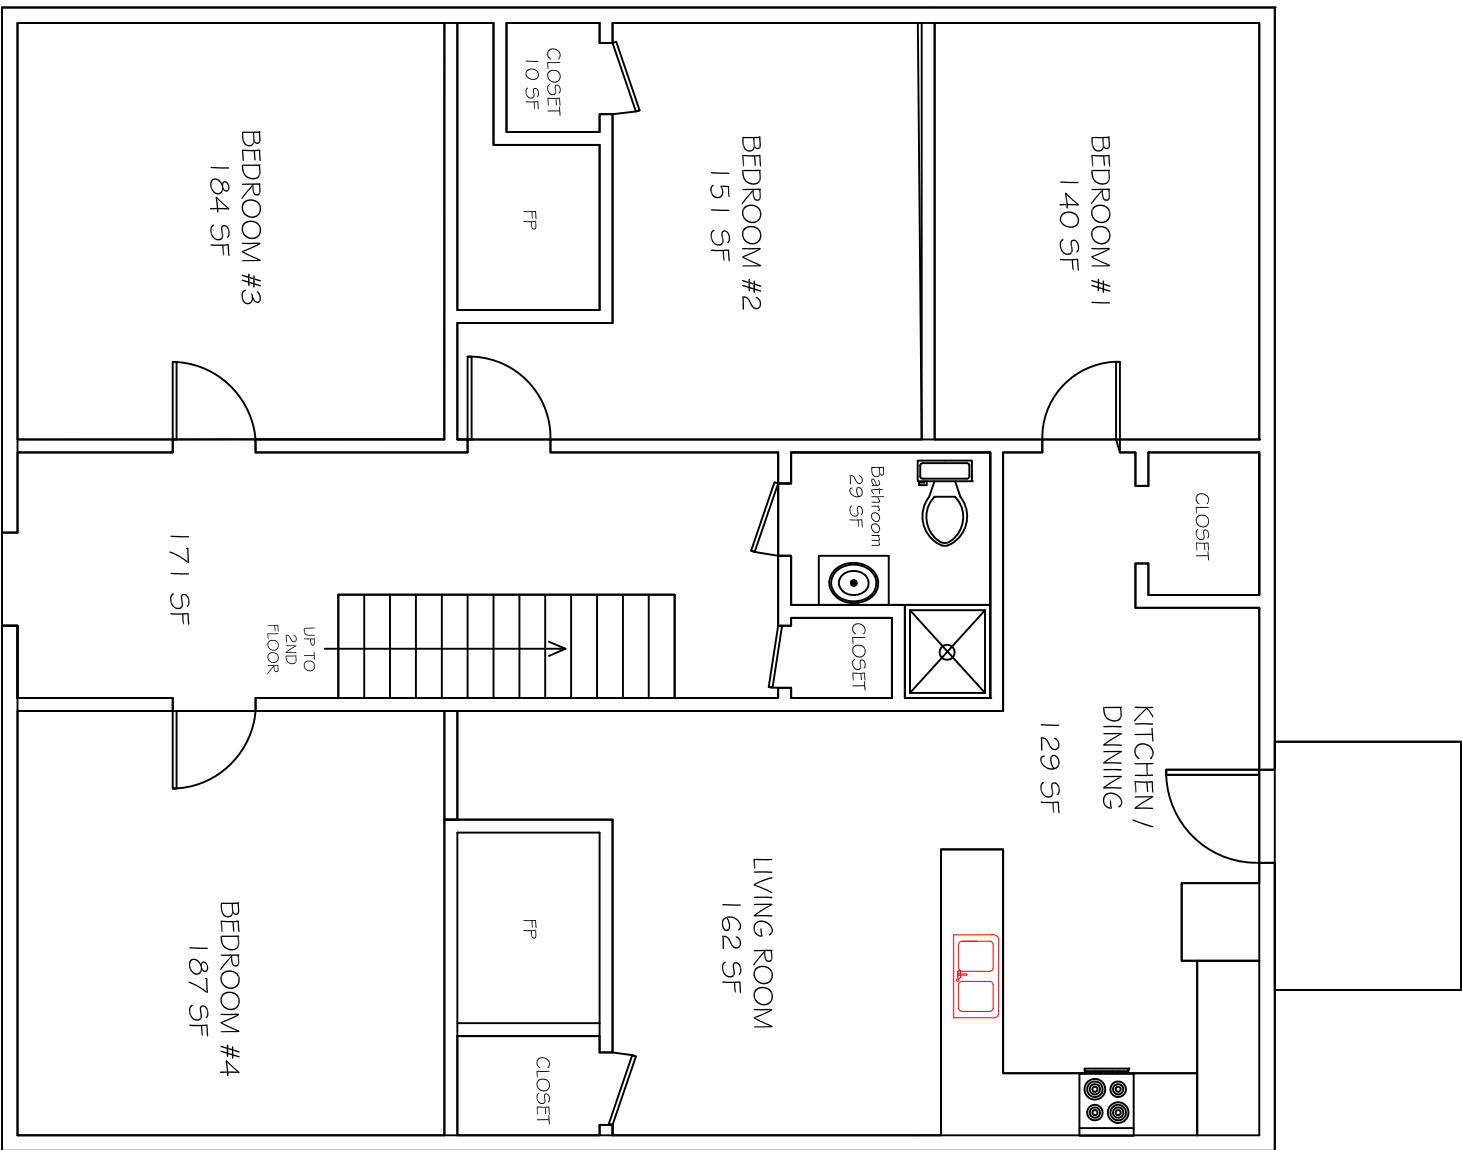

1ST FLOOR PLAN
210 CROSS STREET
EXISTING

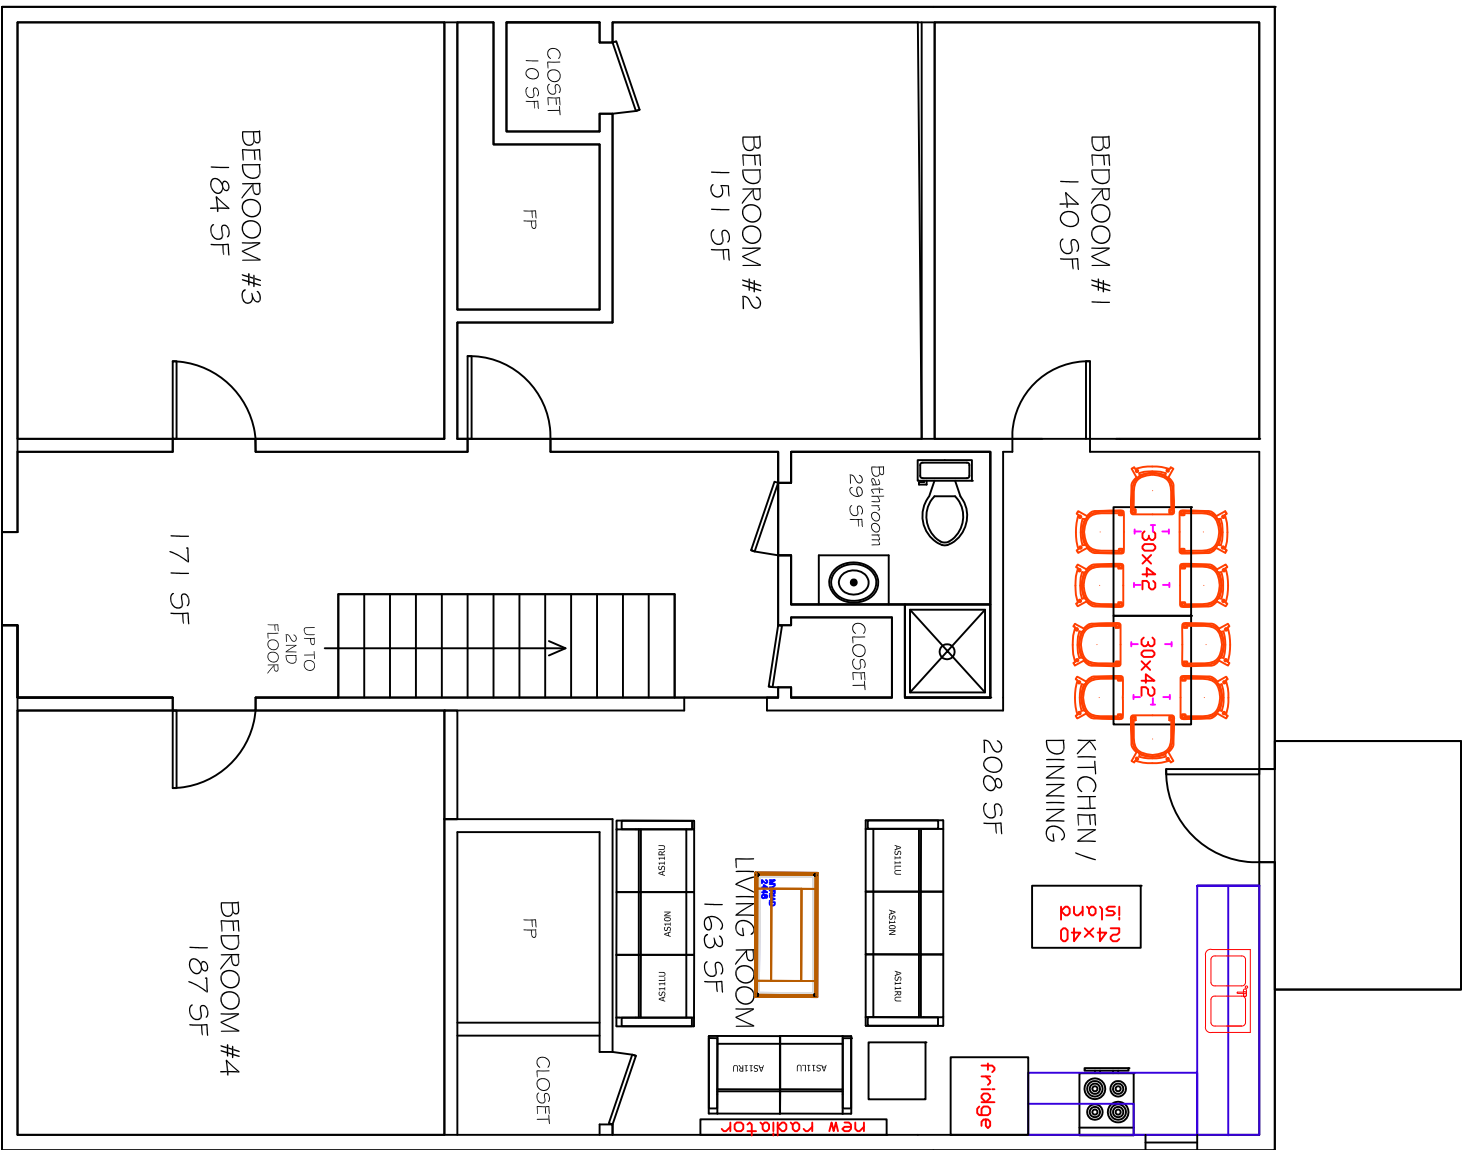

1ST FLOOR PLAN
210 CROSS STREET
PROPOSED



Scale: N.T.S.
Date: Nov. 22, 2021
REVISIONS

DWG. NO.

119-01