


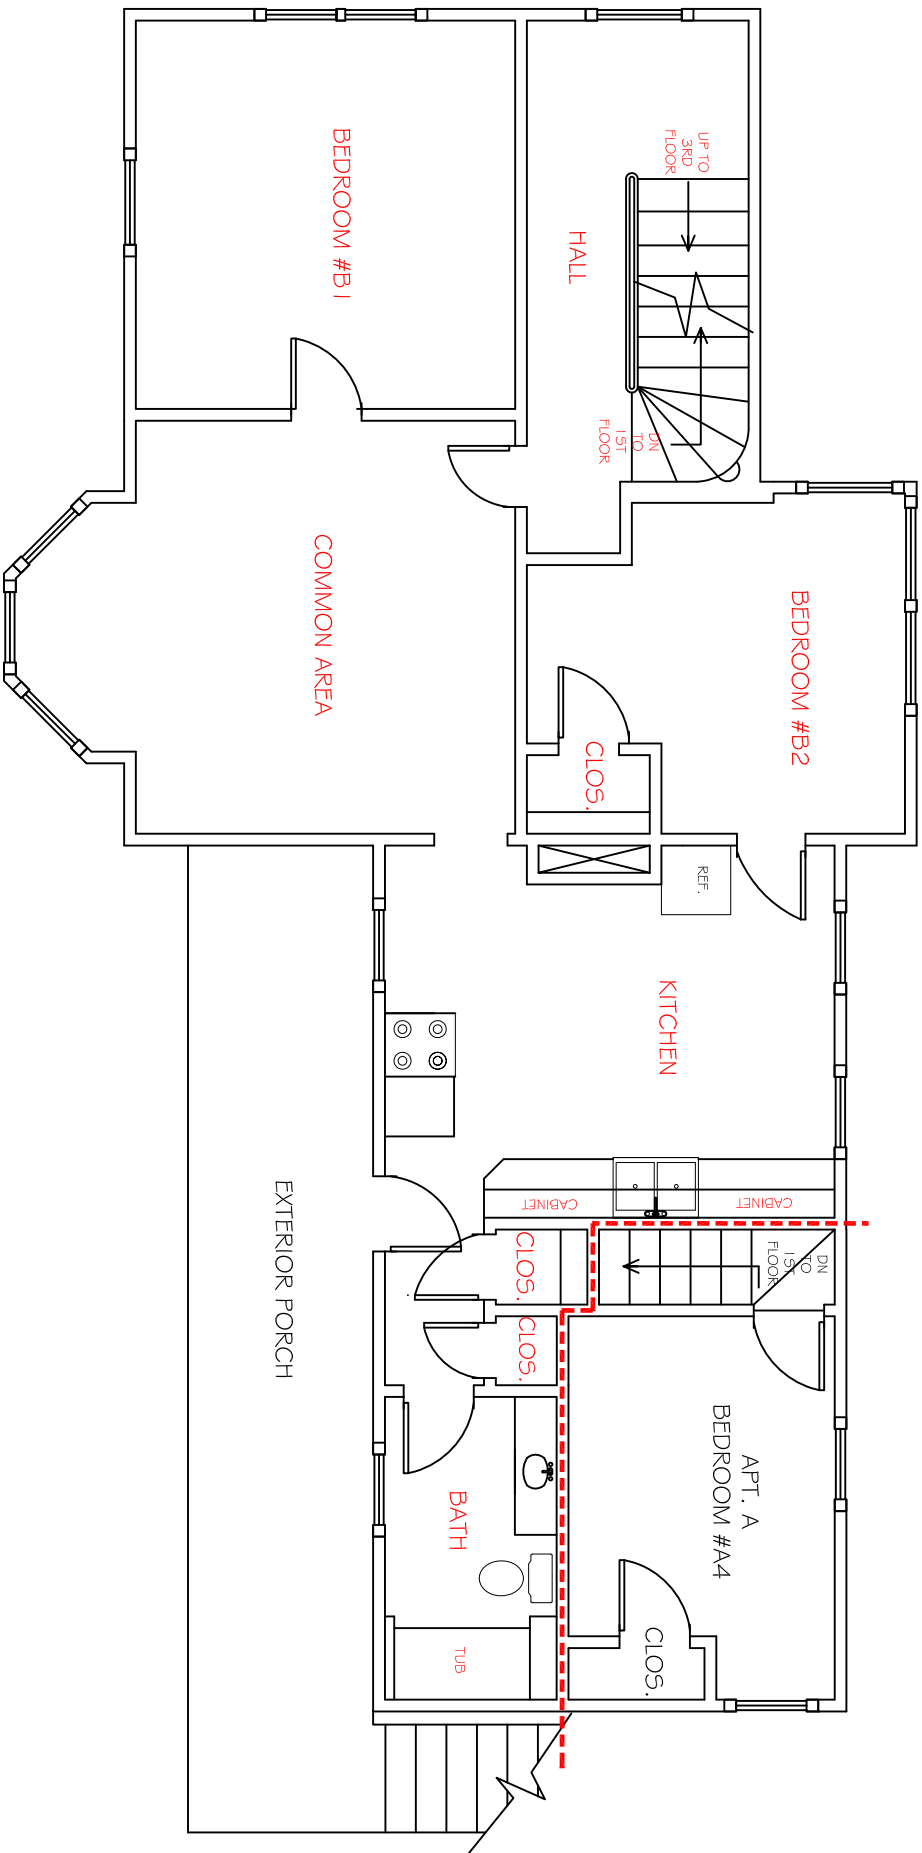

2ND FLOOR PLAN - APT. A & B
264 COURT STREET

264 COURT STREET

2ND FLOOR - APARTMENT B &
 APARTMENT A - BEDROOM A4



Scale: N.T.S.

Date: AUGUST 10, 2012

Revisions:

REV. 1-23-2015

DWG. NO.

379-02