


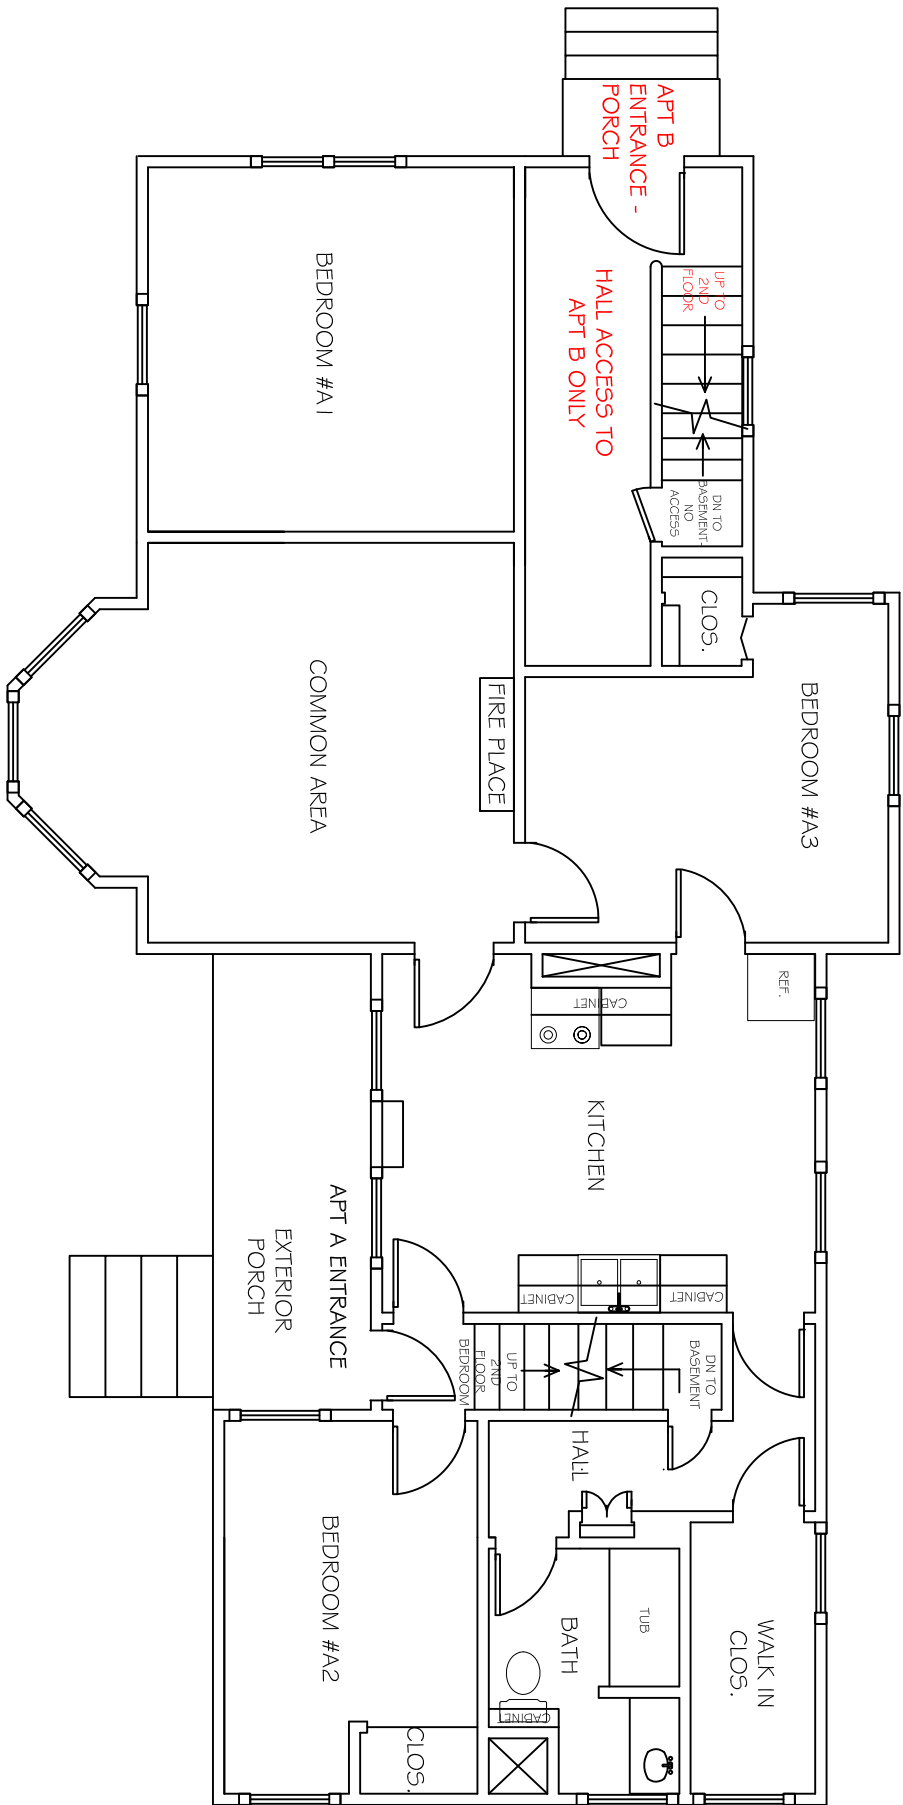

1ST FLOOR PLAN - APT A
264 COURT STREET

264 COURT STREET
 1ST FLOOR - APARTMENT A



Scale: N.T.S.
Date: AUGUST 10, 2012
Revisions:
REV 1-23-2015