


20 Brainerd

18 Brainerd

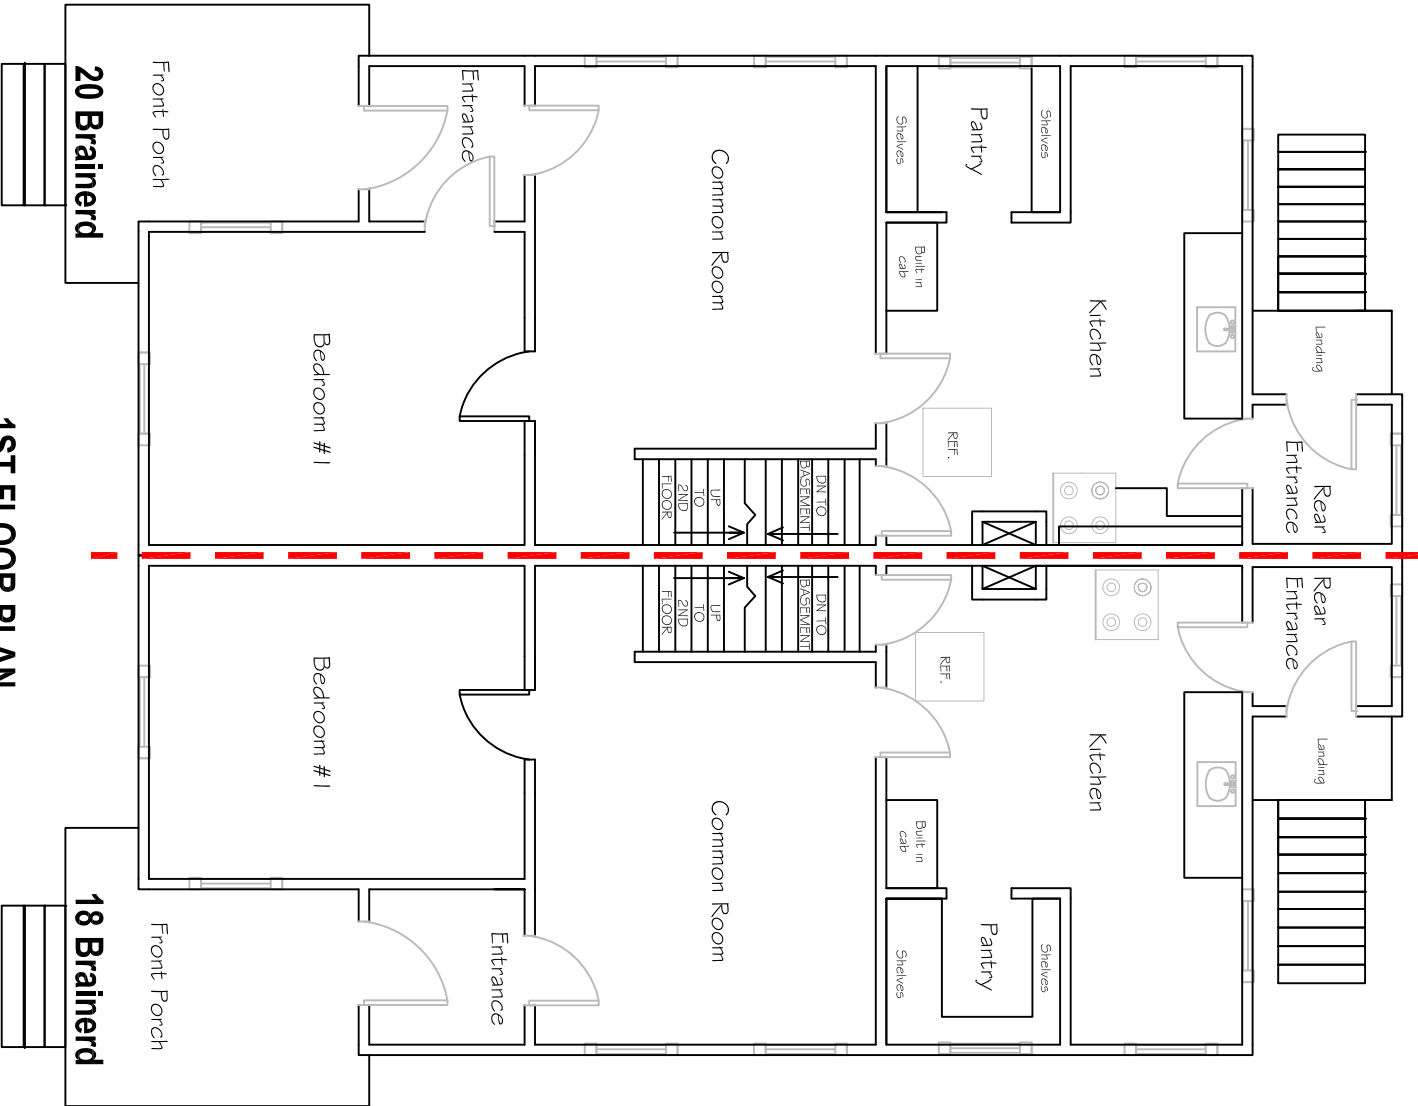

1ST FLOOR PLAN



Scale: N.T.S.
Date: Feb 10, 2015
Revisions:

DWG. NO.

409-01