


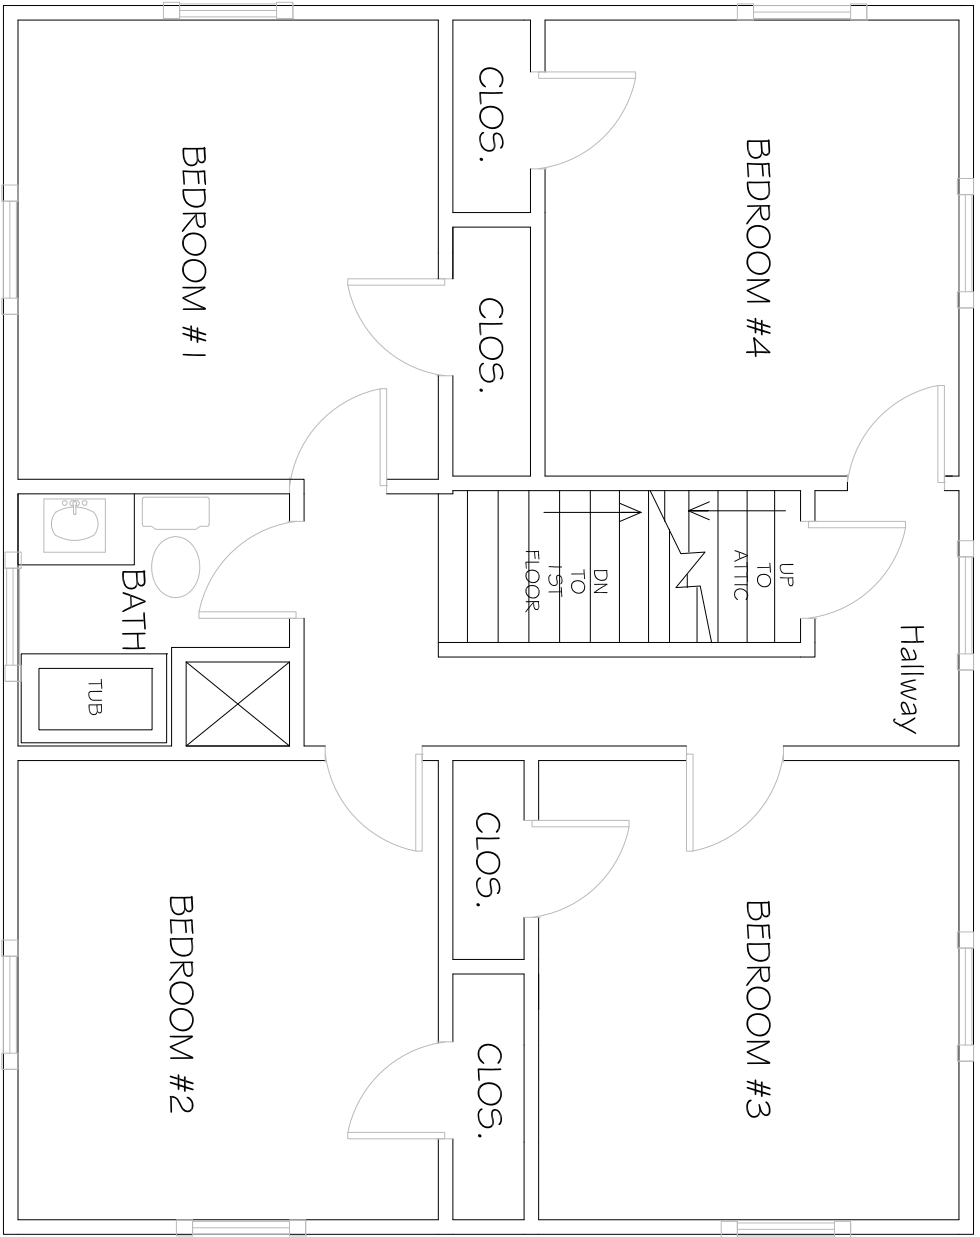

2ND FLOOR PLAN

47 BRAINERD AVENUE
2ND FLOOR PLAN

WESLEYAN UNIVERSITY
Construction Services
170 Long Lane
Middletown, CT 06459
Ph. (860) 685-3748 Fax (860) 685-3754



Scale: N.T.S.
Date: January 12, 2012
Revisions:

DWG. NO.
374-02