



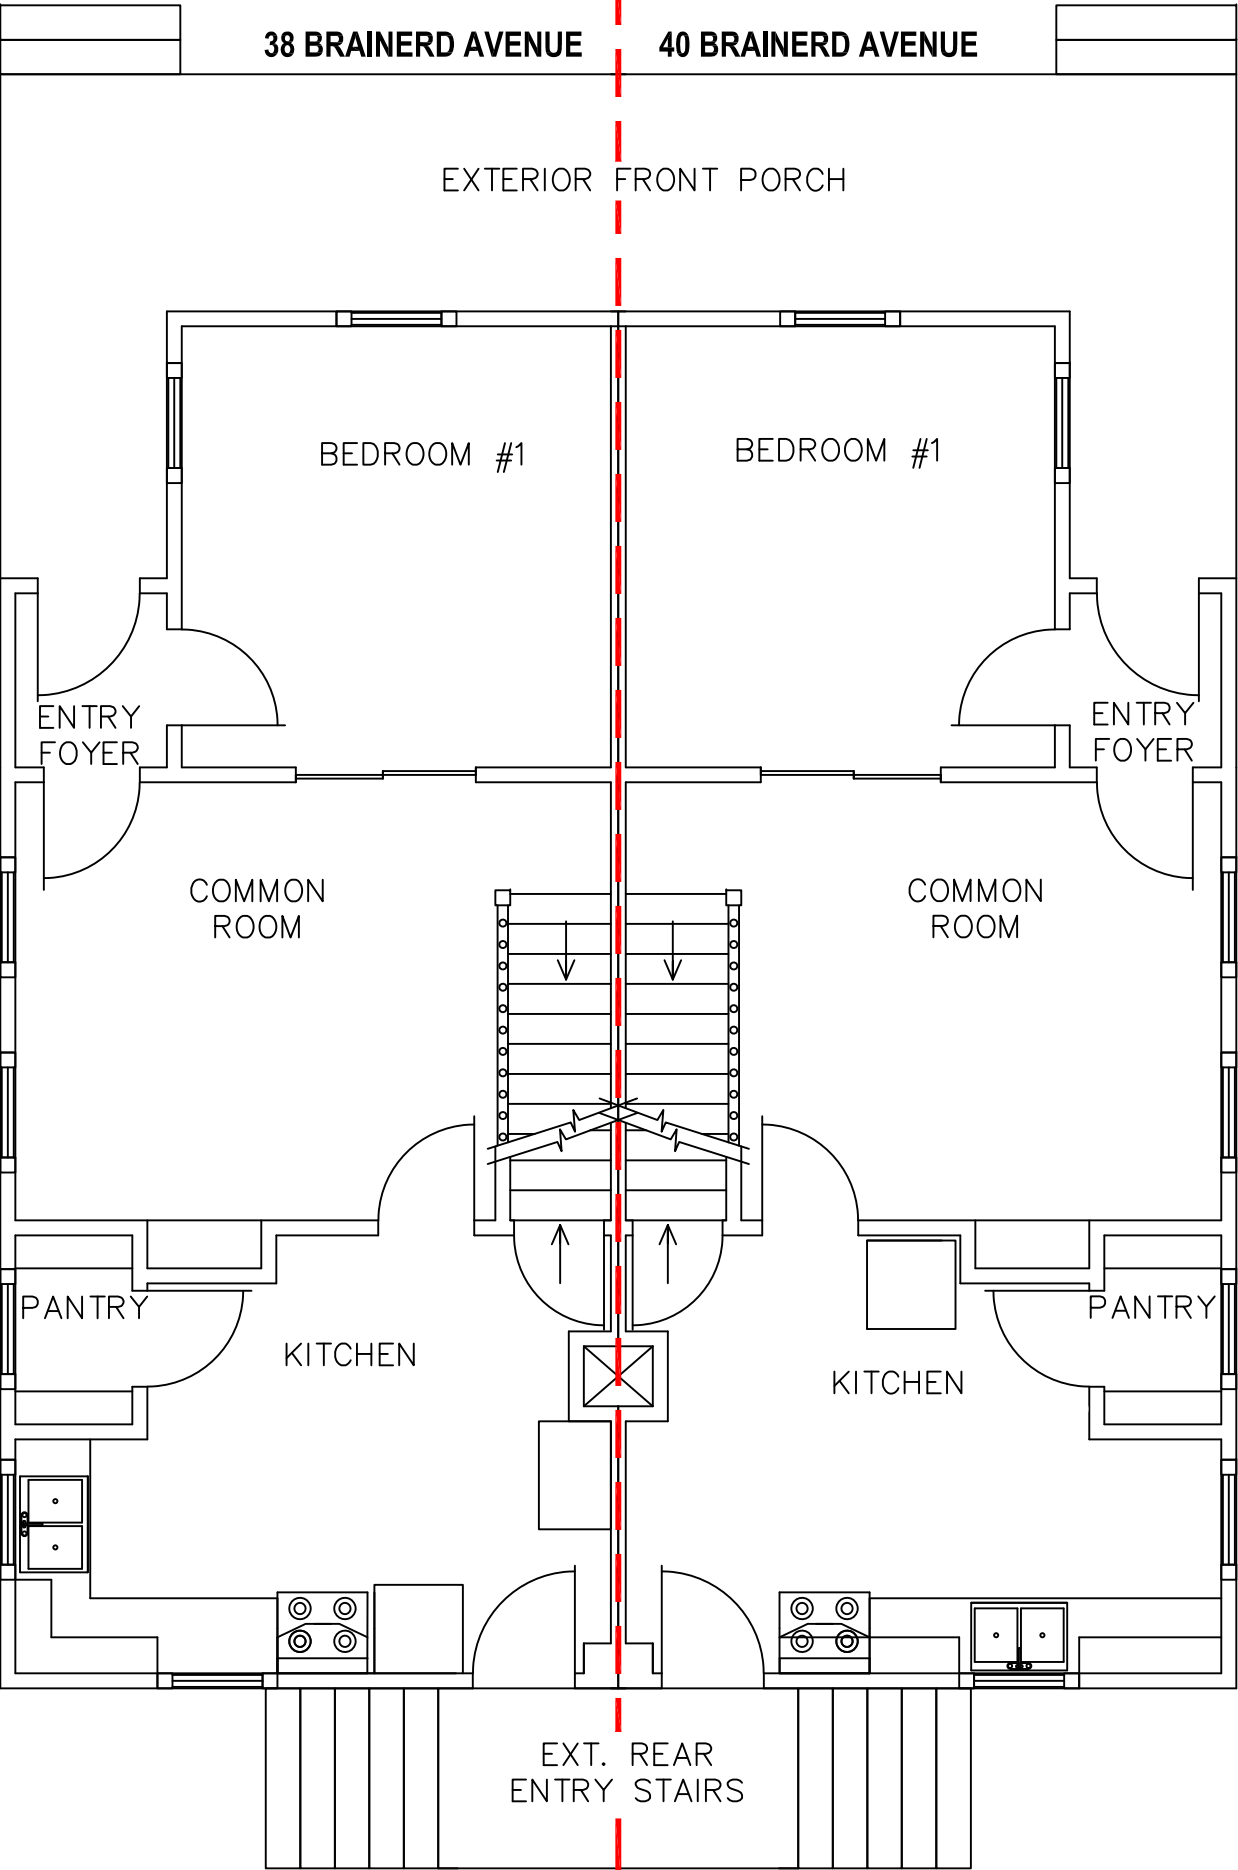

1ST FLOOR PLAN
NOT TO SCALE

38 / 40 BRAINERD AVENUE
INTERIOR RENOVATIONS

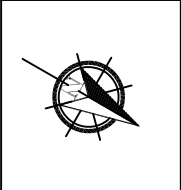

SCALE: NOT TO SCALE	
DATE: 3/15/2021	
REVISIONS:	