


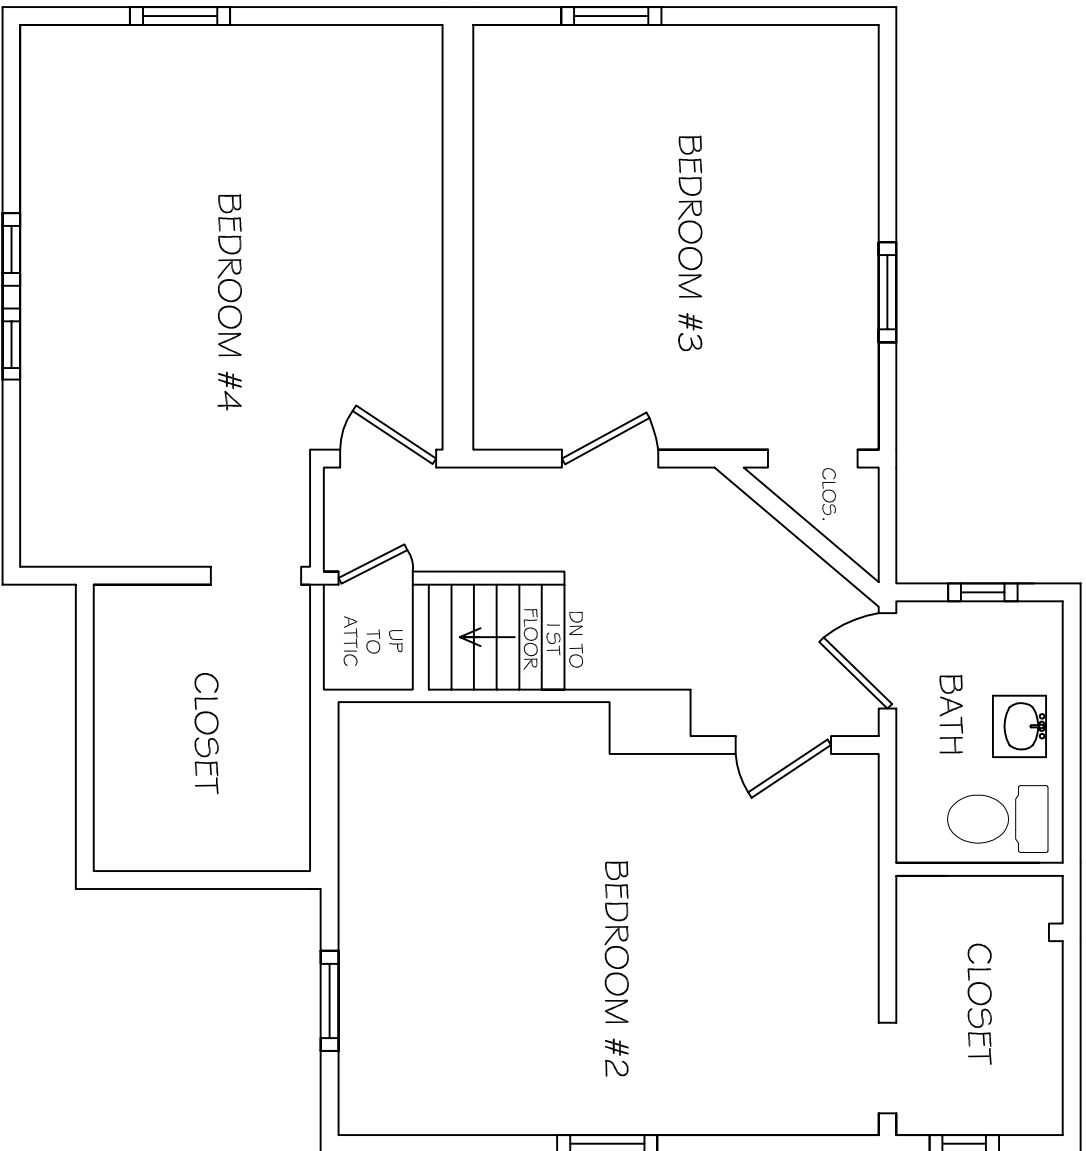

107 CROSS STREET 2ND FLOOR PLAN



Floor Plans

Scale: N.T.S.

Date: JULY 13, 2012

Revisions:

DWG. NO.

256-02