


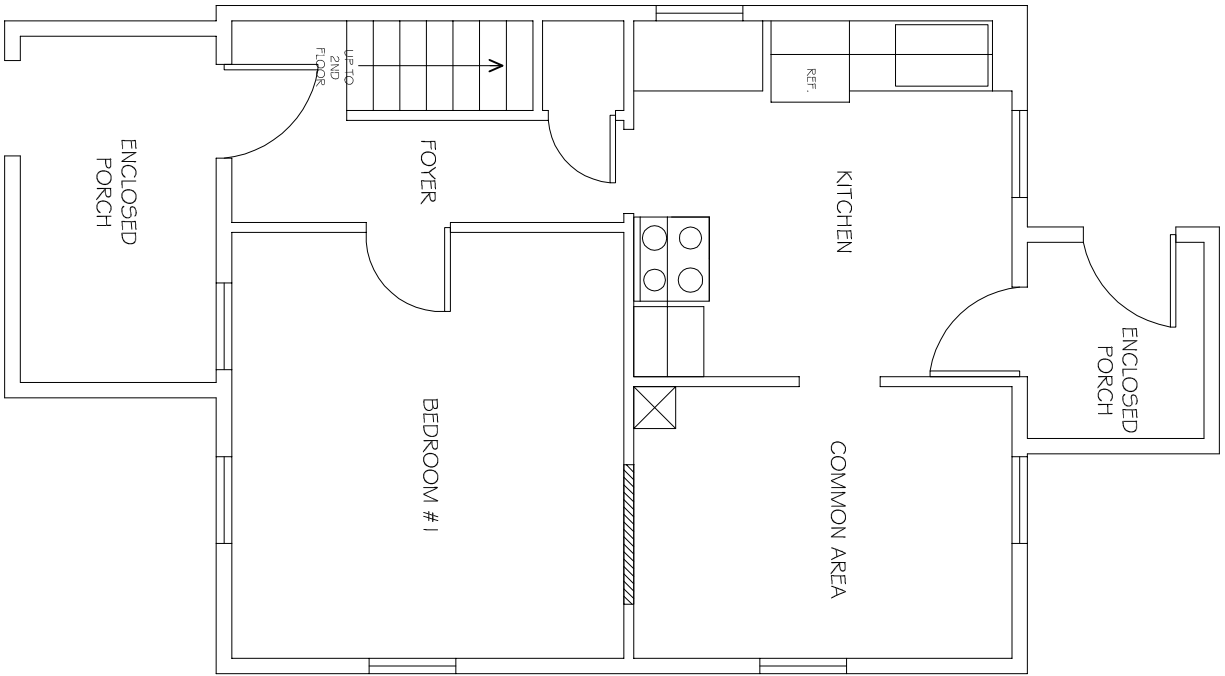

1ST FLOOR PLAN
170 CROSS STREET



Scale: N=1"=5'
Date: January 12, 2012
Revisions:

DWG. NO.

265-01