


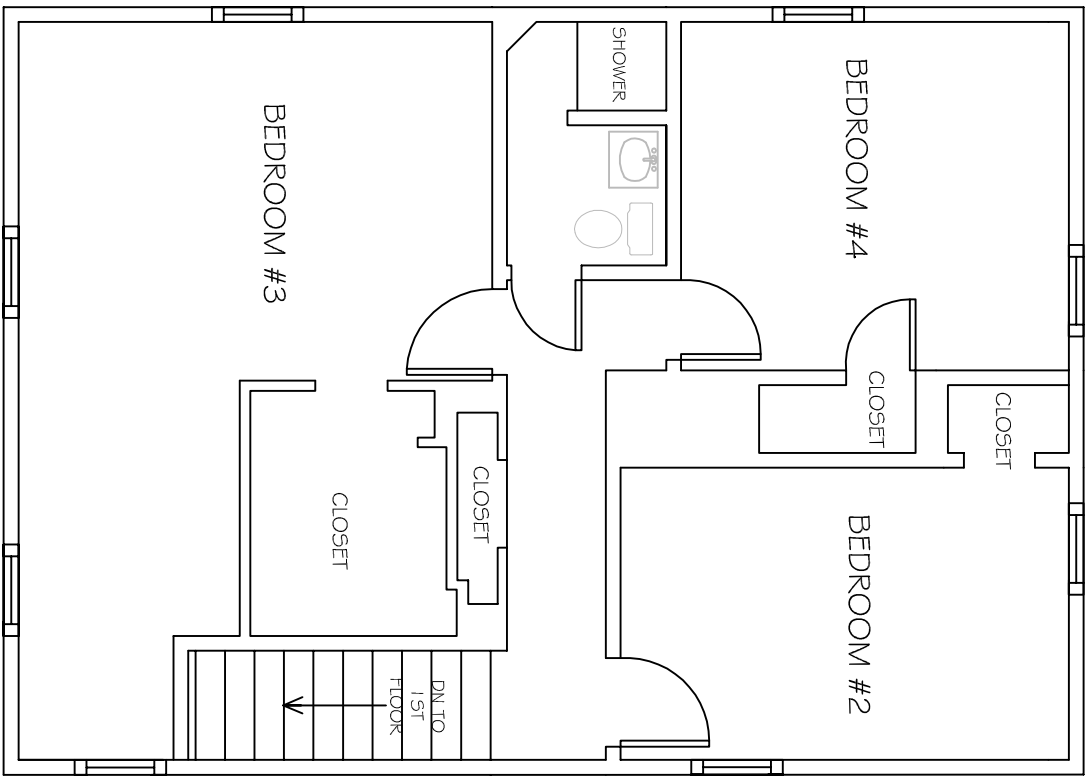

2ND FLOOR PLAN
220 CROSS STREET



Scale: 1/4" = 1'-0"
Drawn: JLV/13, 2012
Reviewed:

NO.