


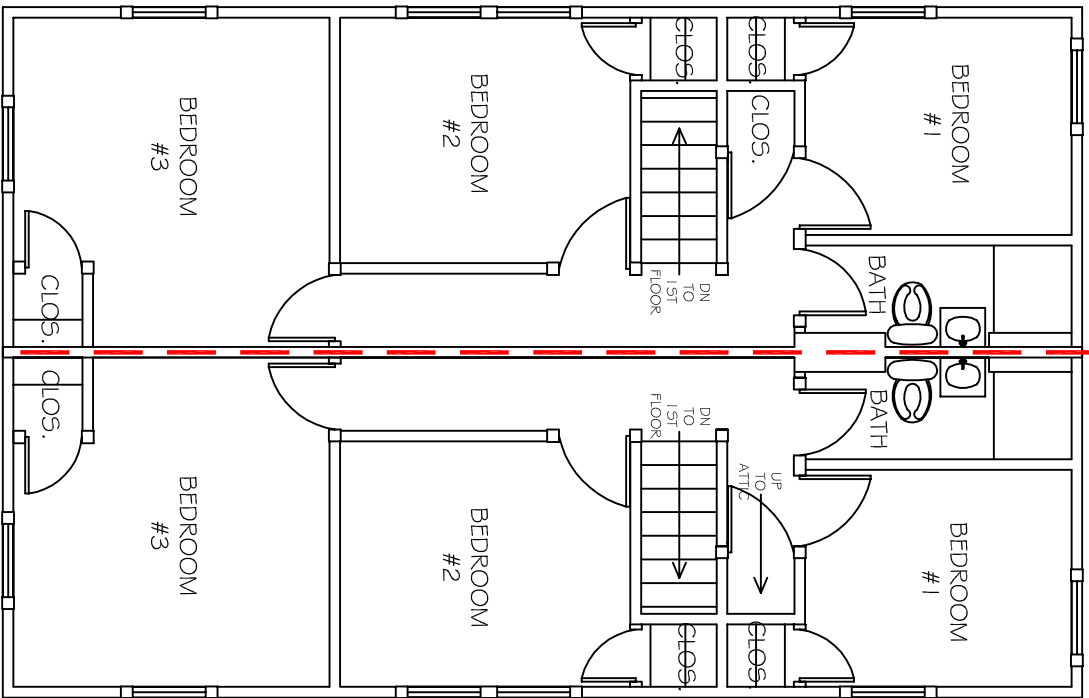

B

A

2ND FLOOR PLAN
10 FOUNTAIN AVENUE

10 A,B FOUNTAIN AVENUE
2ND FLOOR PLAN



Scale: 1/4" = 1'-0"

Date: January 12, 2012

Revisions:

DWG. NO.

292-02