


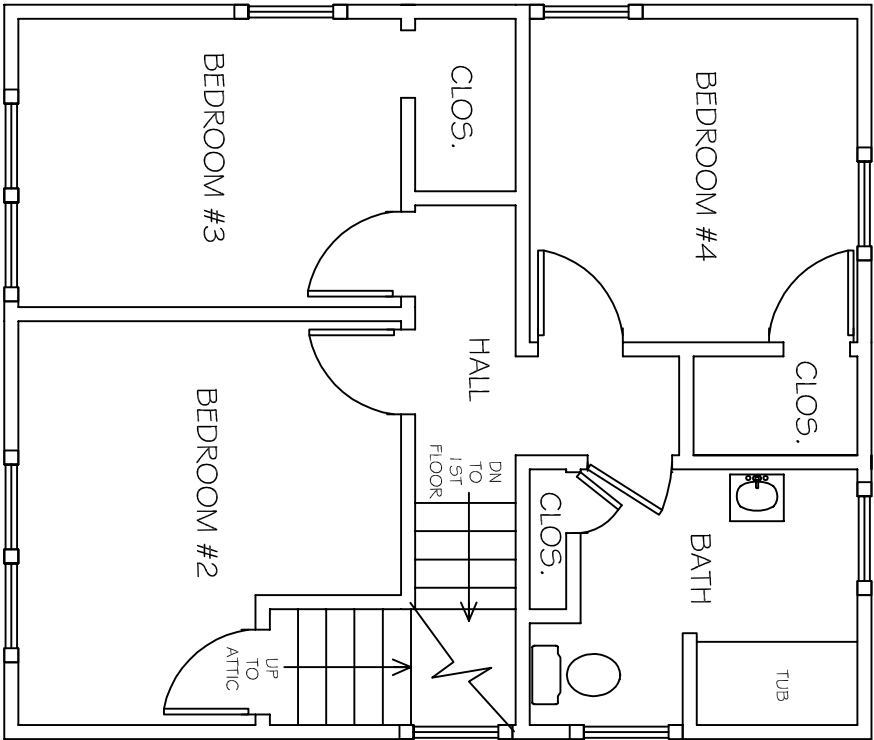

2ND FLOOR PLAN
15 FOUNTAIN AVENUE



Scale: N.T.S.
Date: 10/05/23, 20/2
Revisions:

DWG. NO.

275-02