


WARREN STREET



2ND FLOOR PLAN  
19 FOUNTAIN AVENUE

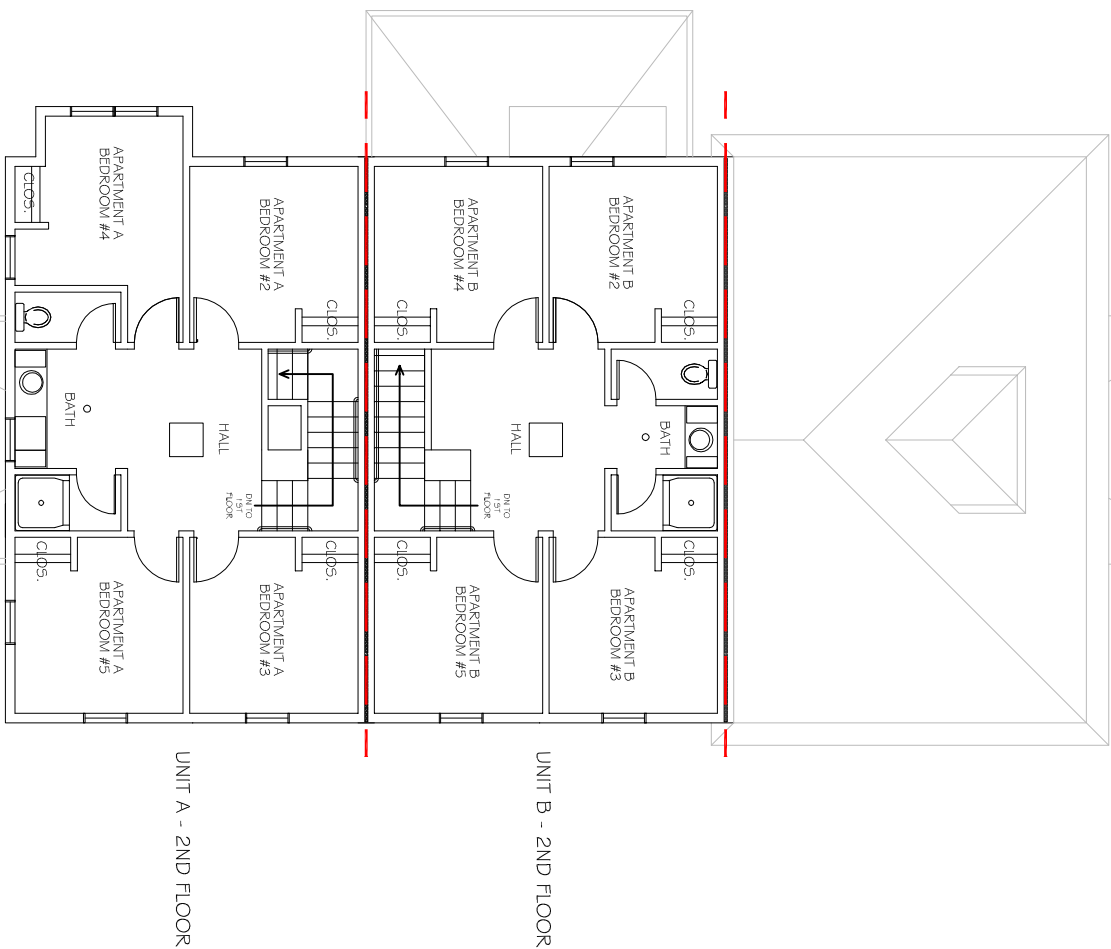

19 FOUNTAIN AVENUE  
2ND FLOOR PLAN



Scale: 1/4" = 1'-0"

Date: January 12, 2012

Drawn by:

Checked by:

Reviewed by:

Approved by:

Project No.:

Sheet No.:

293-02