


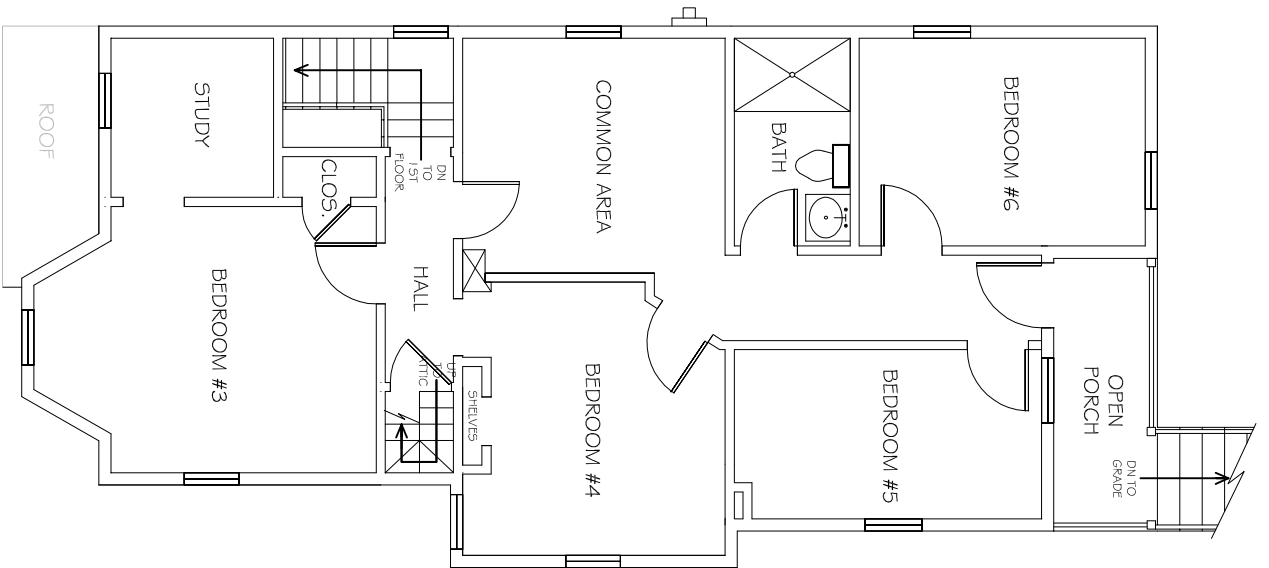

2ND FLOOR PLAN
56 FOUNTAIN AVENUE



56 FOUNTAIN AVENUE
2ND FLOOR PLAN



Scale: N.T.S.
Date: January 2, 2012
Revised:

DWG. NO.

287-02