


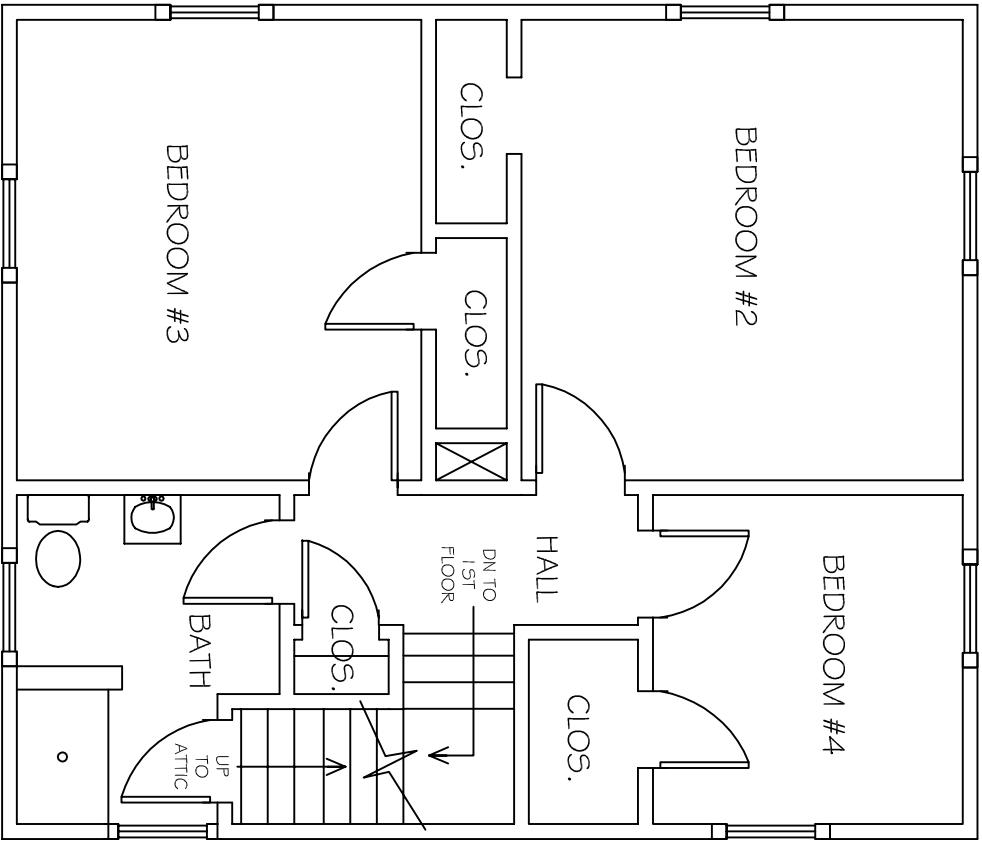

2ND FLOOR PLAN

7 FOUNTAIN AVENUE



Scale: N.T.S.
Date: 10/05/23, 20/23
Revised:

DWG. NO.

273-02