


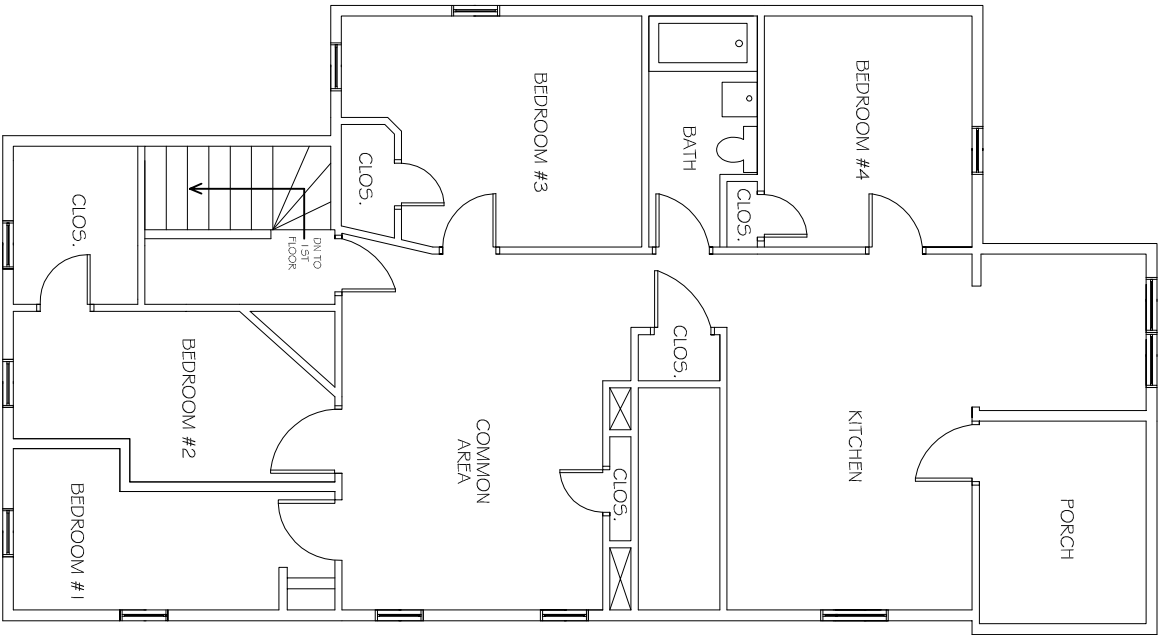

2ND FLOOR PLAN
146 B HIGH STREET



146 B HIGH STREET
2ND FLOOR PLAN

Scale: N.T.S.

Date: January 12, 2012

Revisions:

DWG. NO.

300-02