


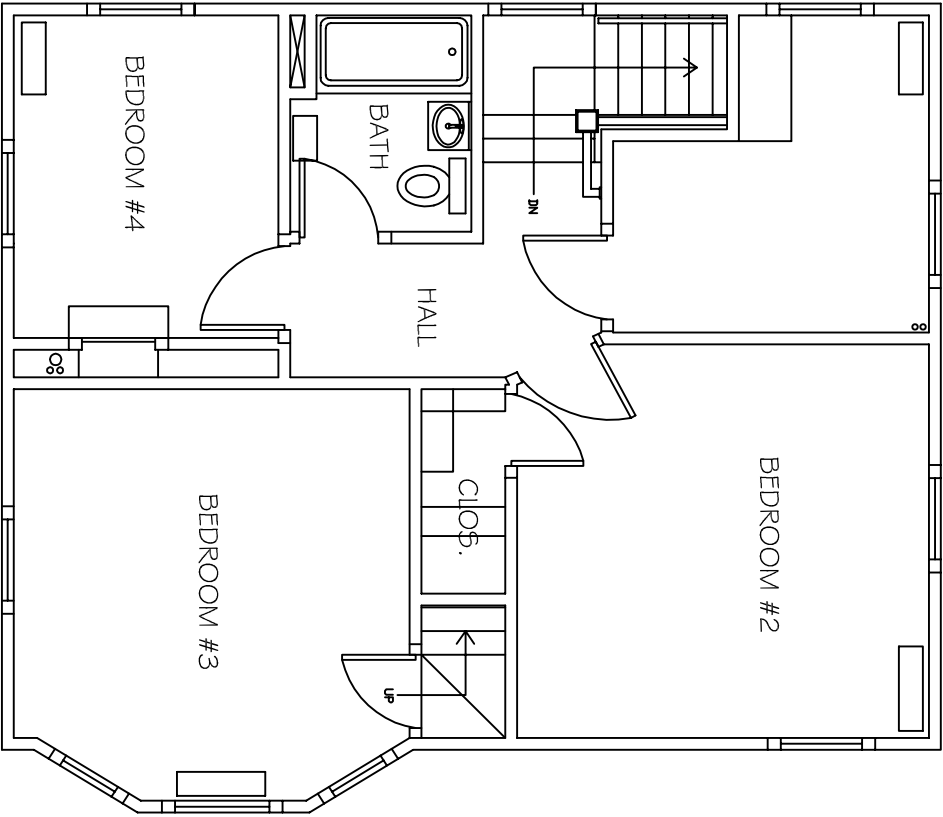

2ND FLOOR PLAN
55 HOME AVENUE



Scale: N.T.S.
Date: 10/25/2012
Revised:

DWG. NO.

308-02