


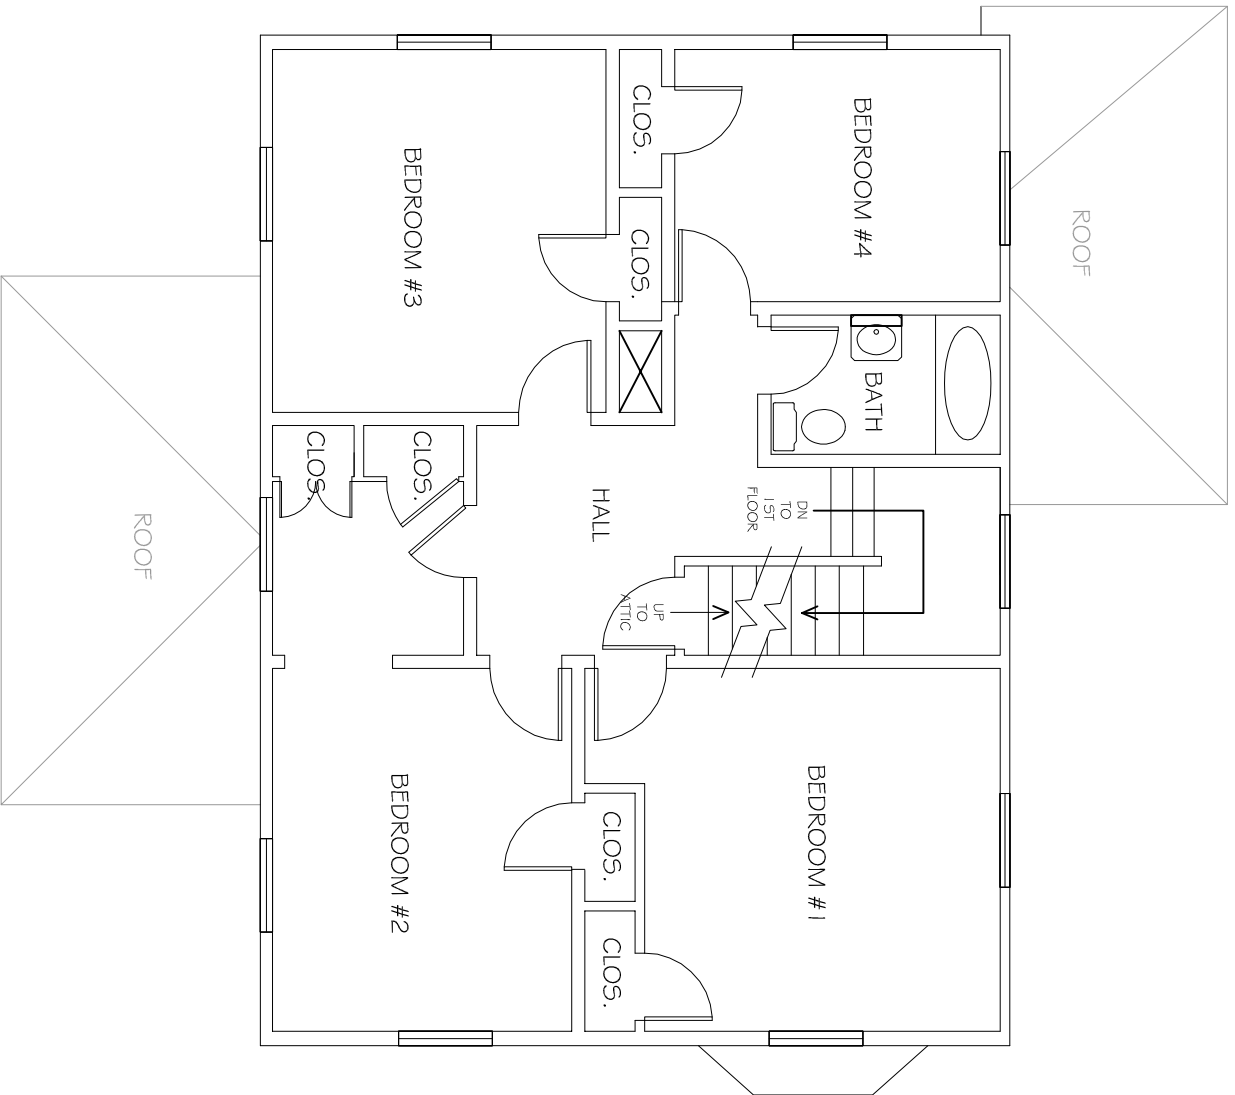

2ND FLOOR PLAN
84 HOME AVENUE



Scale: N.T.S.
Drawn: J. A. 12-20-12
Reviewed: J. A. 12-20-12
Approved: J. A. 12-20-12
2-25-2014