


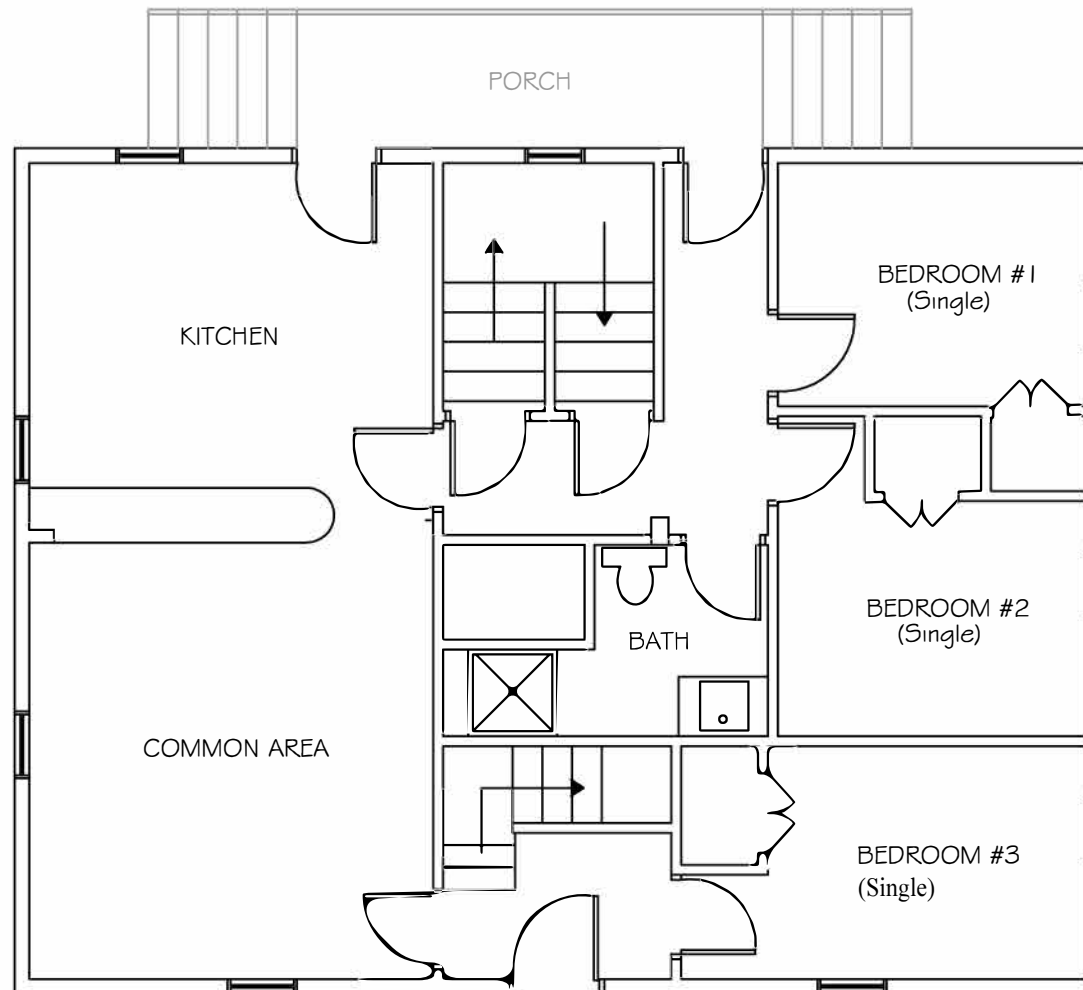

1ST FLOOR PLAN
227 PINE STREET



Scale: N.T.S.
Date: JULY 27, 2012
Revisions:

DWG. NO.
227-01