


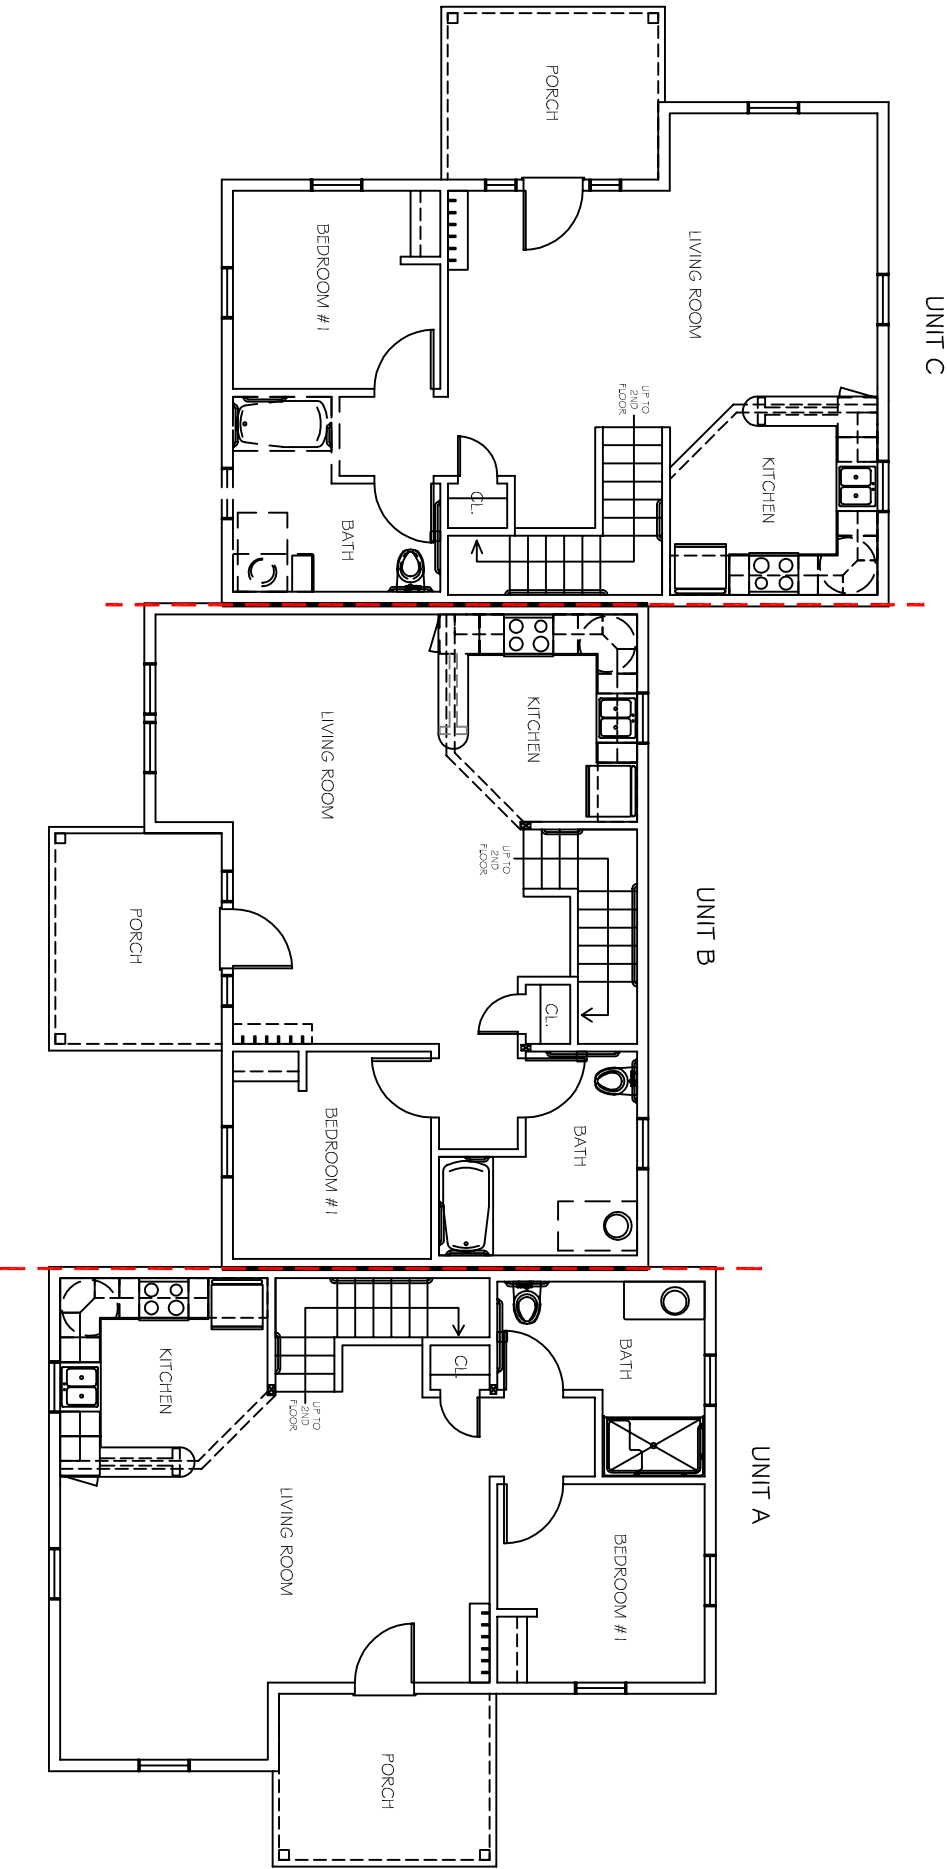

1ST FLOOR PLAN
231 ABC PINE STREET



Scale: N.T.S.
Date: January 12, 2012
Revised: