


2ND FLOOR PLAN
231 ABC PINE STREET

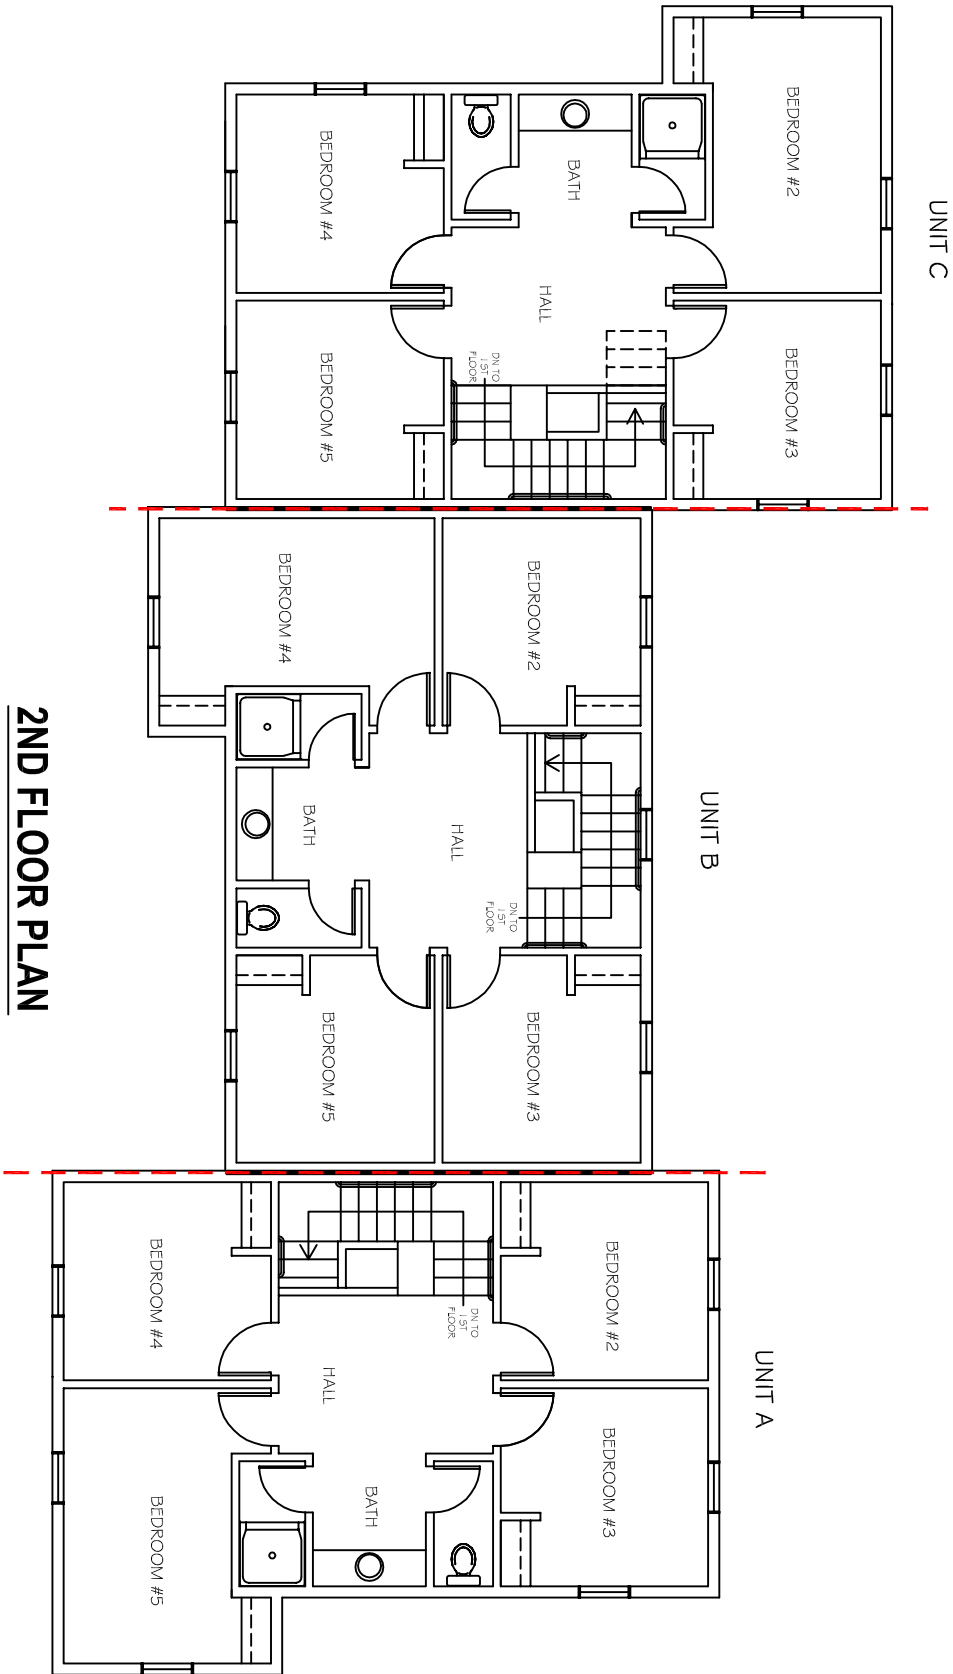

Scale: N.T.S.
Date: January 12, 2012
Revision:

DWG. NO.

348-02