


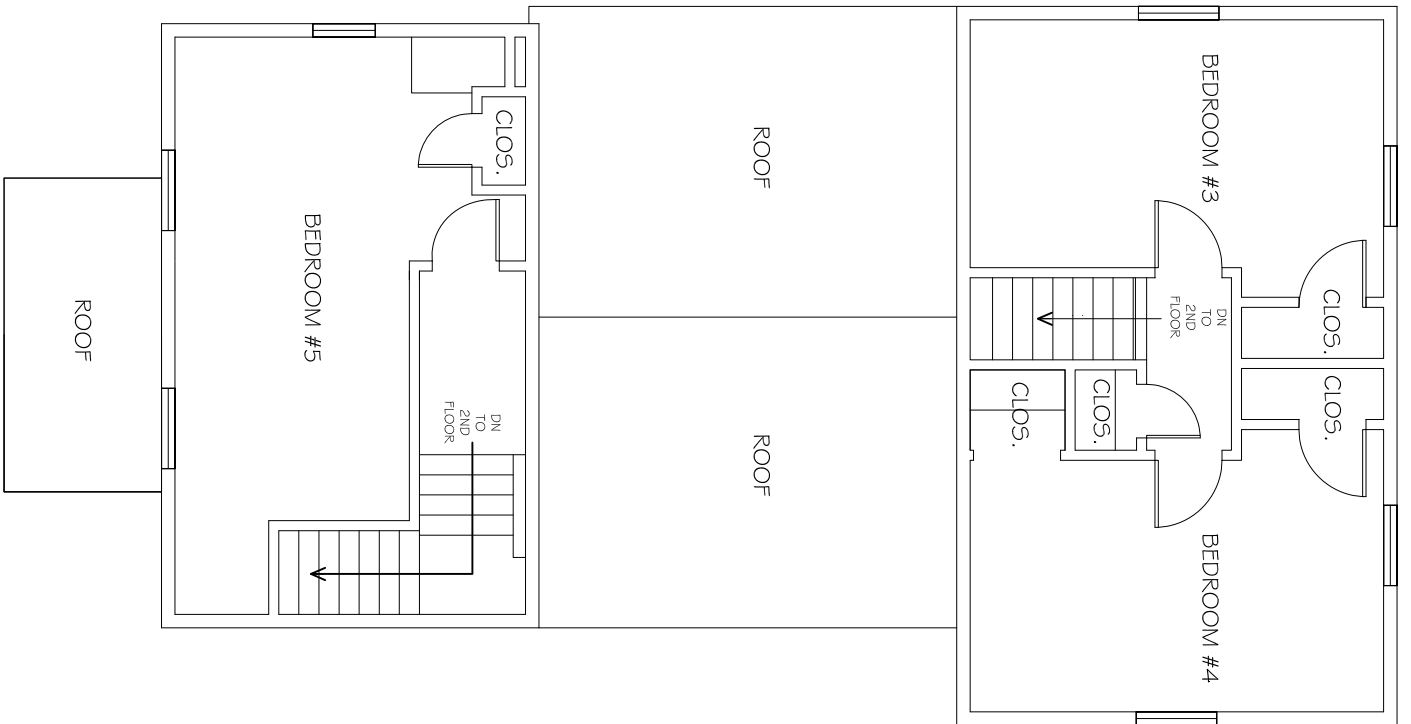

2ND FLOOR PLAN
11 VINE STREET



Scale: N.T.S.
Date: April 10, 2015
Revisions:
Room Numbers:
6-2-115

DWG. NO.

355-02