


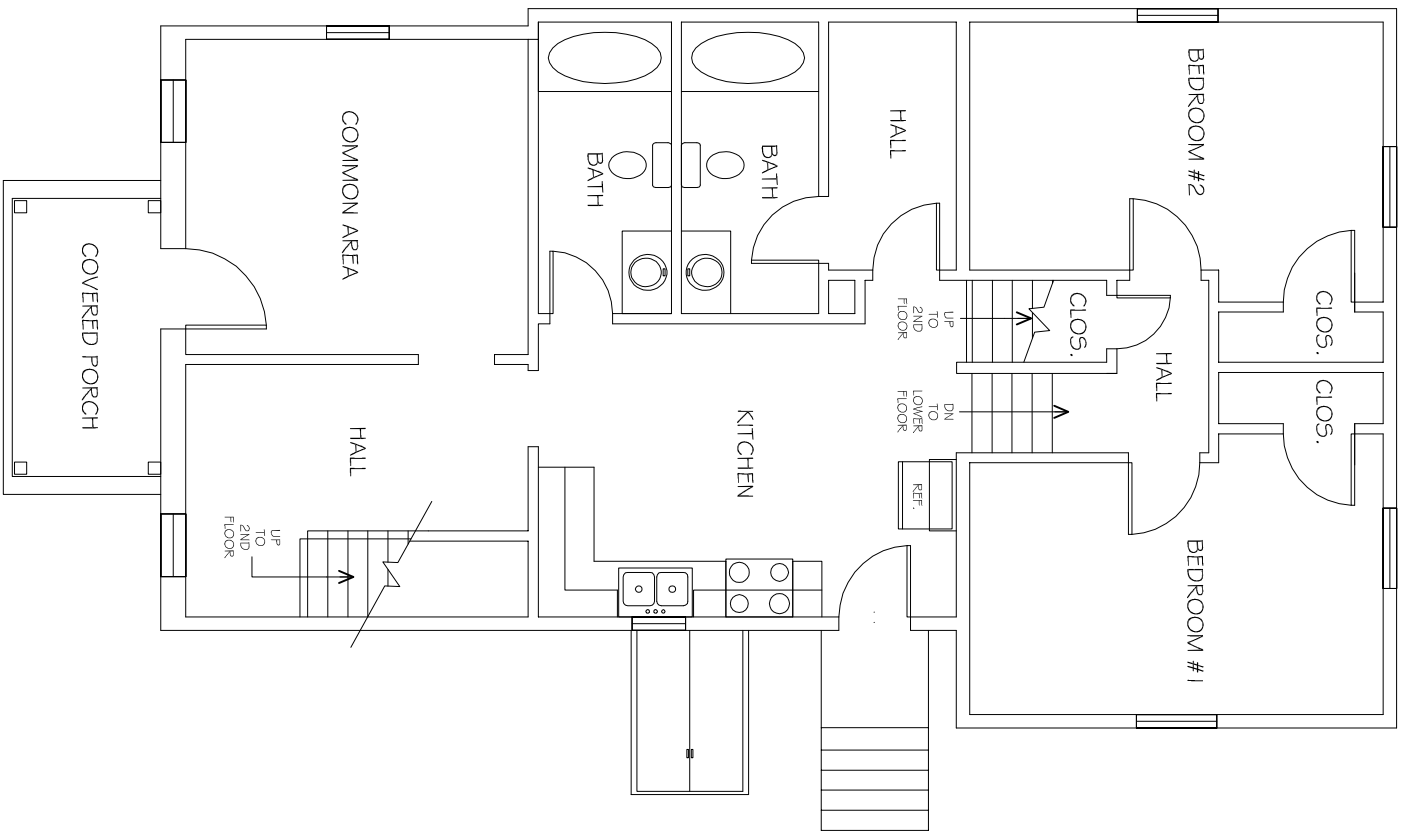

1ST FLOOR PLAN
11 VINE STREET



Scale: N.T.S.
Date: January 12, 2012
Revisions: