


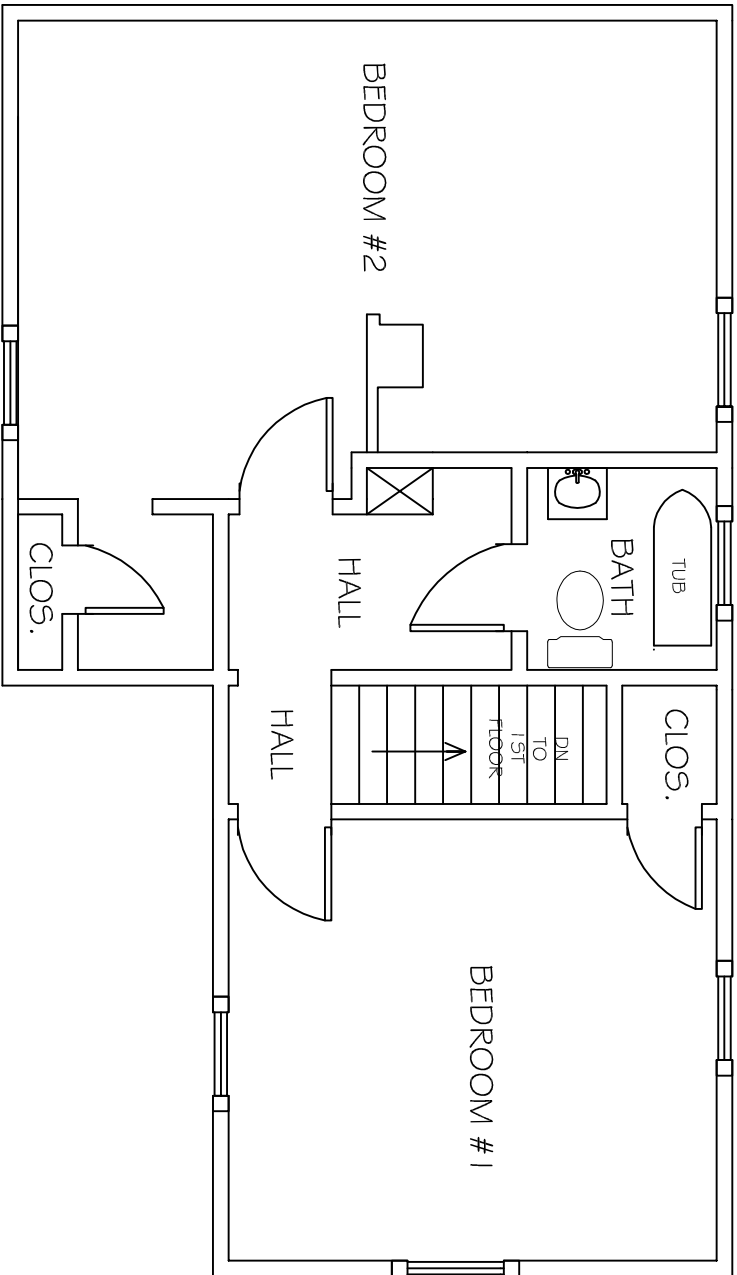

**2ND FLOOR PLAN**  
**21 VINE STREET**



|                  |
|------------------|
| Scale: N.T.S.    |
| Date: 10/25/2012 |
| Drawn by:        |
| Checked by:      |
|                  |
|                  |
|                  |
|                  |