


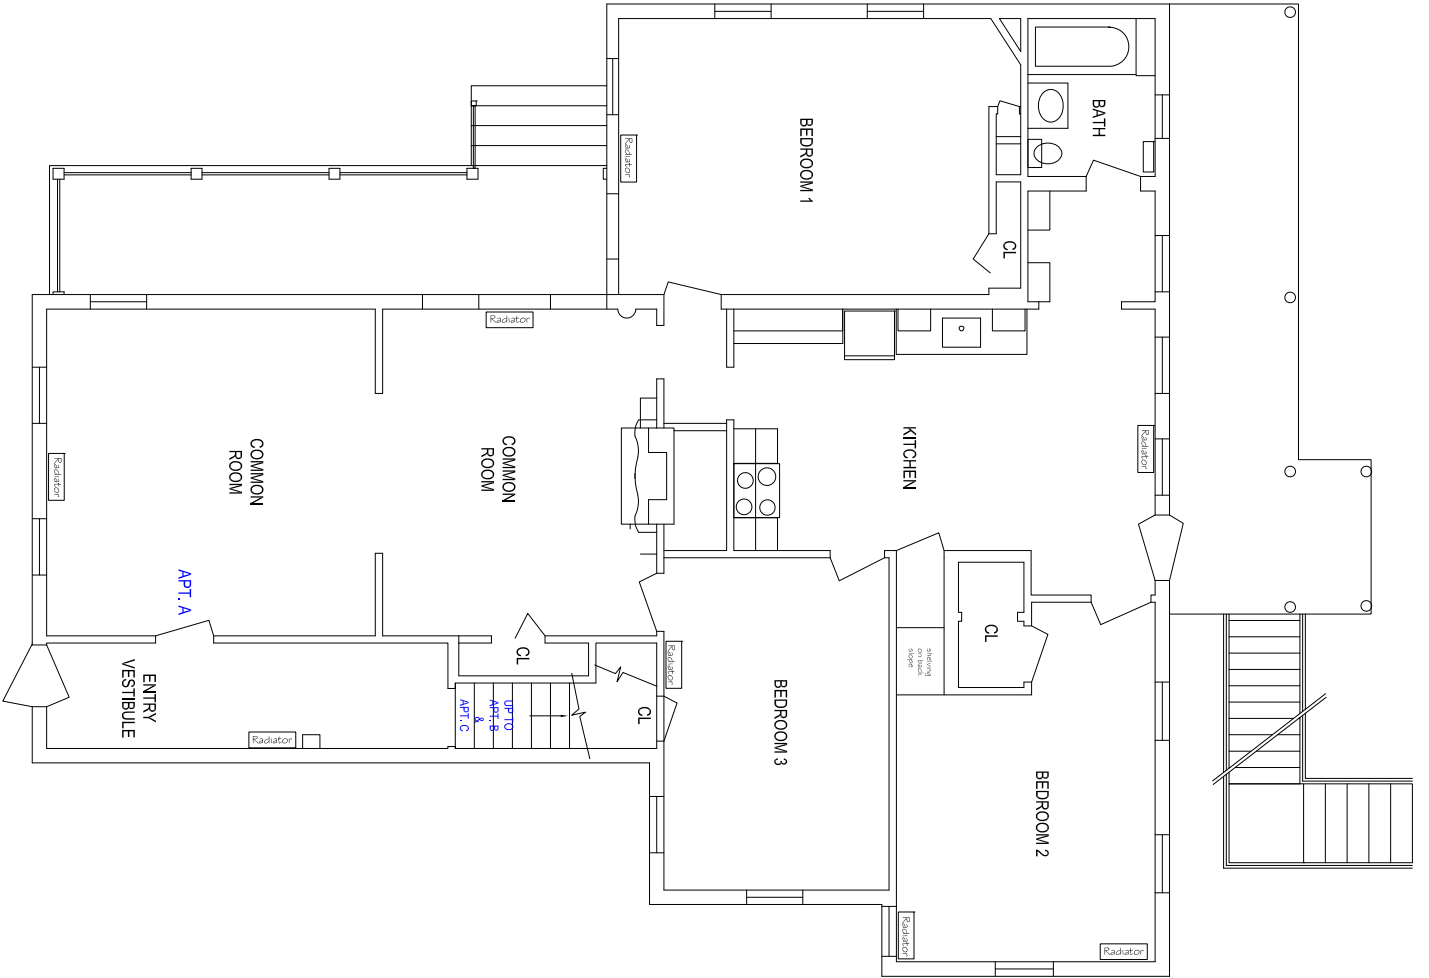

FIRST FLOOR
APARTMENT "A"

255 WILLIAM STREET
1ST FLOOR PLAN

WESLEYAN UNIVERSITY
Construction Services
170 Long Lane
Middletown, CT 06459
Ph. (860) 685-5748 Fax (860) 685-5754



Scale: 1/8" = 1'-0"
Date: MARCH 27, 2016
Revisions:

DWG. NO.

01