


50 HUBER AVENUE
BUTTERFIELD C - FIRST FLOOR

 

Scale: AS NOTED

Date: July 2, 2015


Revisions:

SKETCH NO.

C-1

HUBER AVENUE

LAWN AVENUE

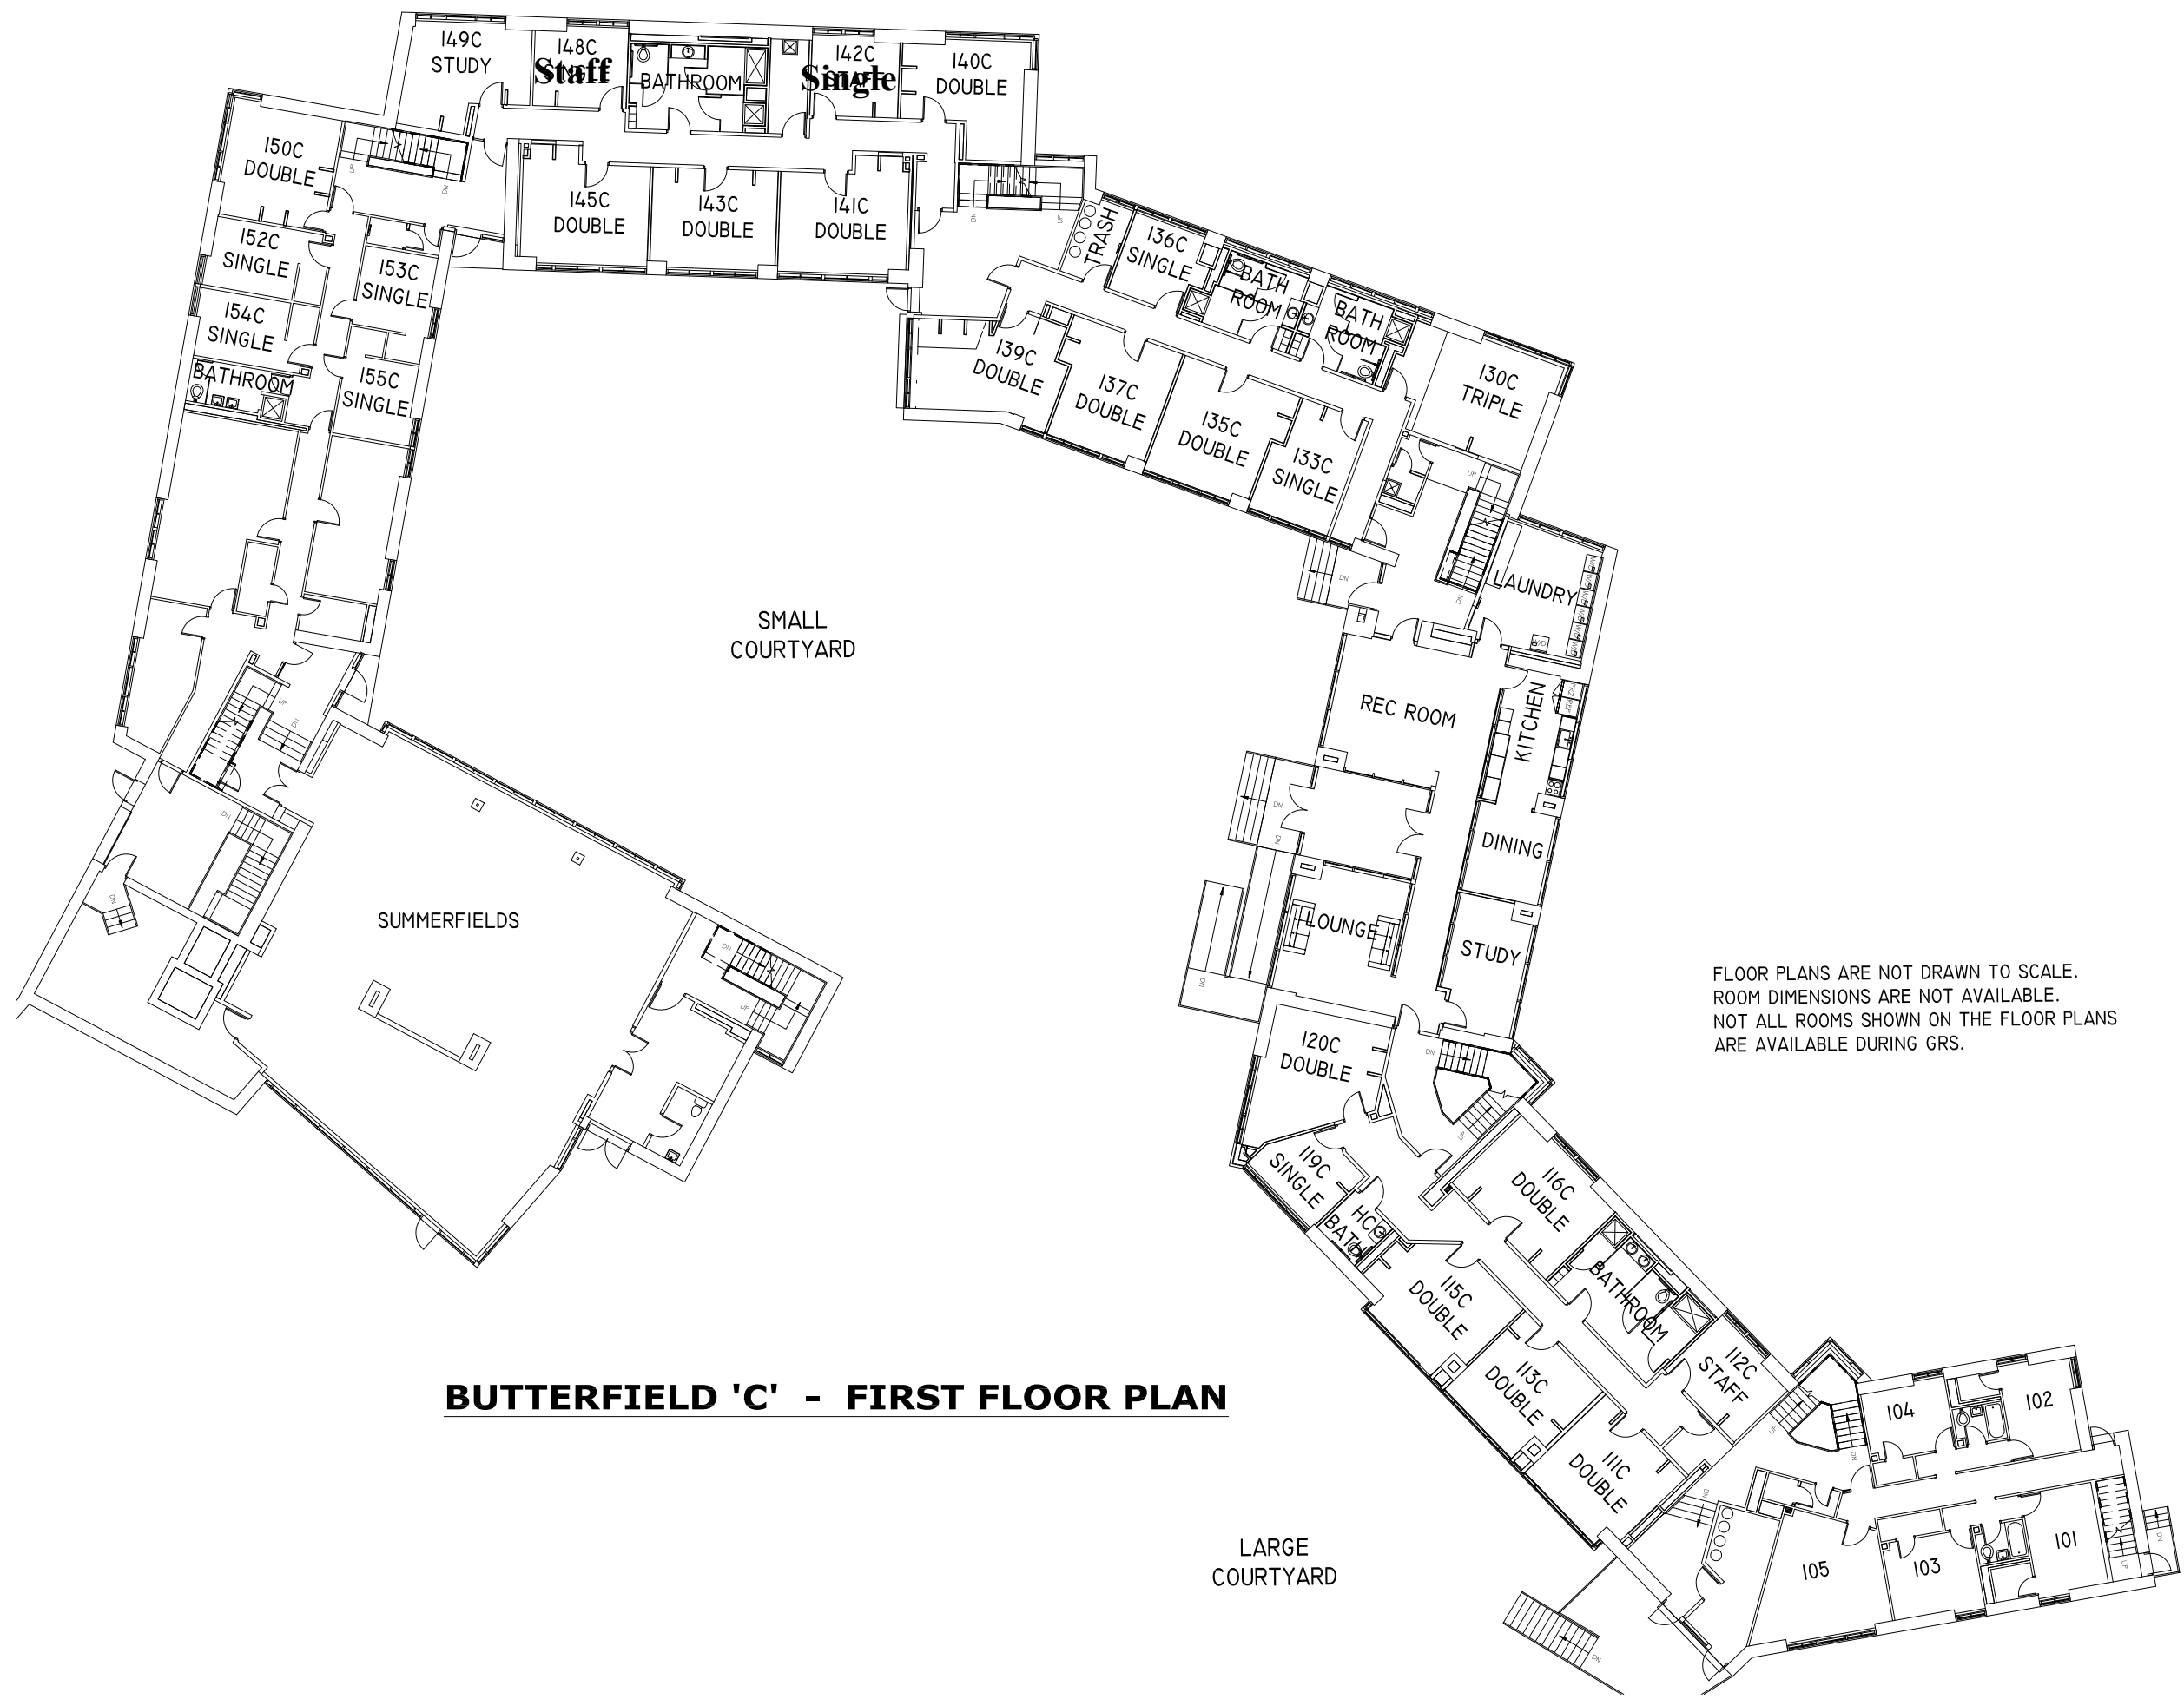

FLOOR PLANS ARE NOT DRAWN TO SCALE.
 ROOM DIMENSIONS ARE NOT AVAILABLE.
 NOT ALL ROOMS SHOWN ON THE FLOOR PLANS
 ARE AVAILABLE DURING GRS.

BUTTERFIELD 'C' - FIRST FLOOR PLAN

LARGE COURTYARD