


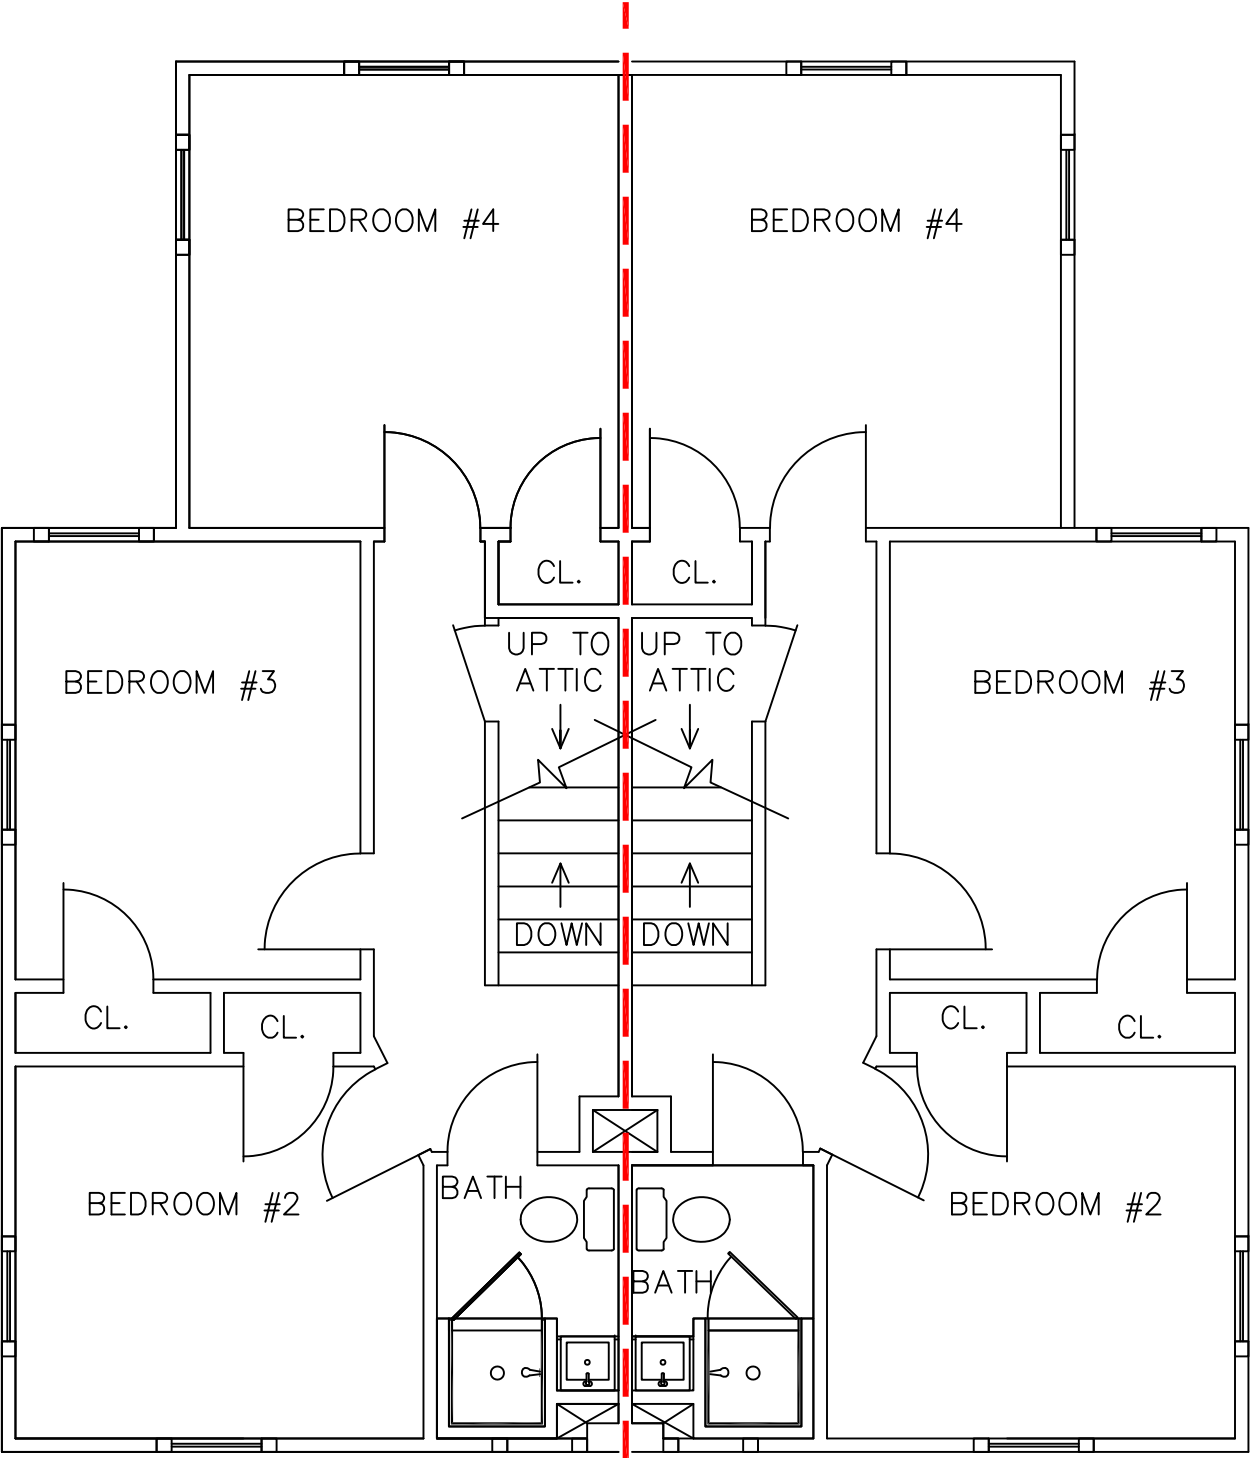

38 BRAINERD AVENUE | 40 BRAINERD AVENUE

2ND FLOOR PLAN
NOT TO SCALE

38 / 40 BRAINERD AVENUE
INTERIOR RENOVATIONS



SCALE: NOT TO SCALE

DATE: 3/15/2021

REVISIONS:

SKETCH NO.

SK47-2