


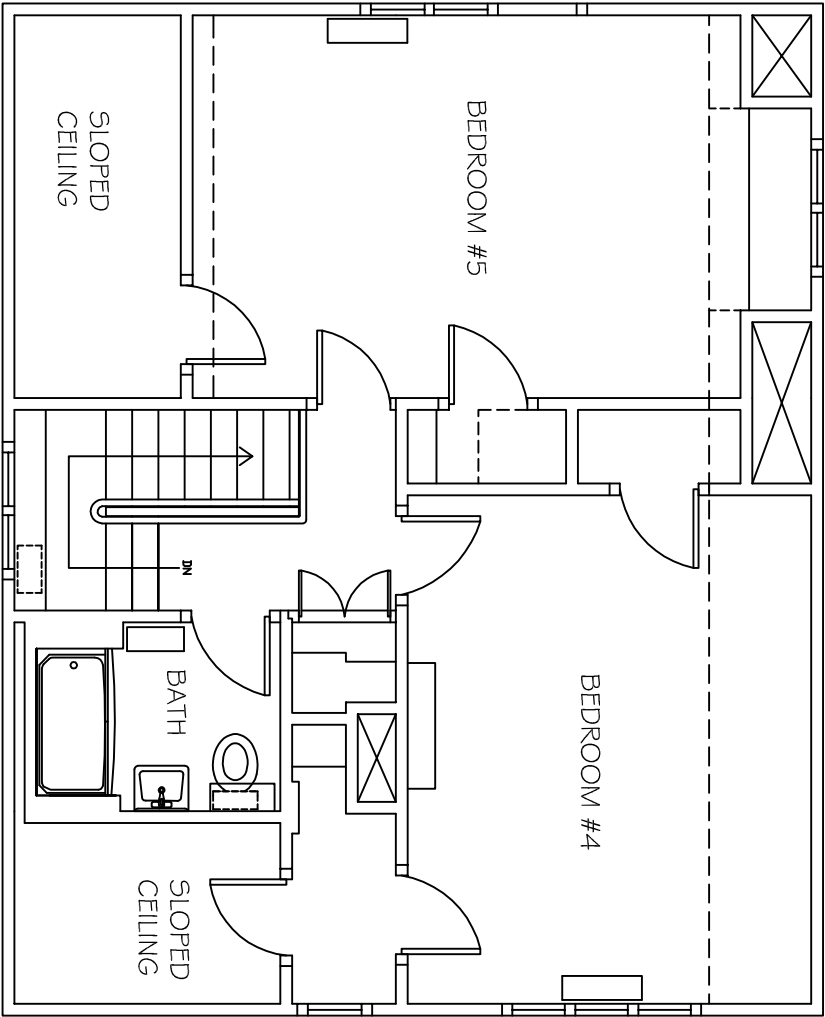

2ND FLOOR PLAN
346 WASHINGTON STREET



Scale: N.T.S.
Date: JULY 30, 2012
Revisions:

DWG. NO.

369-02